


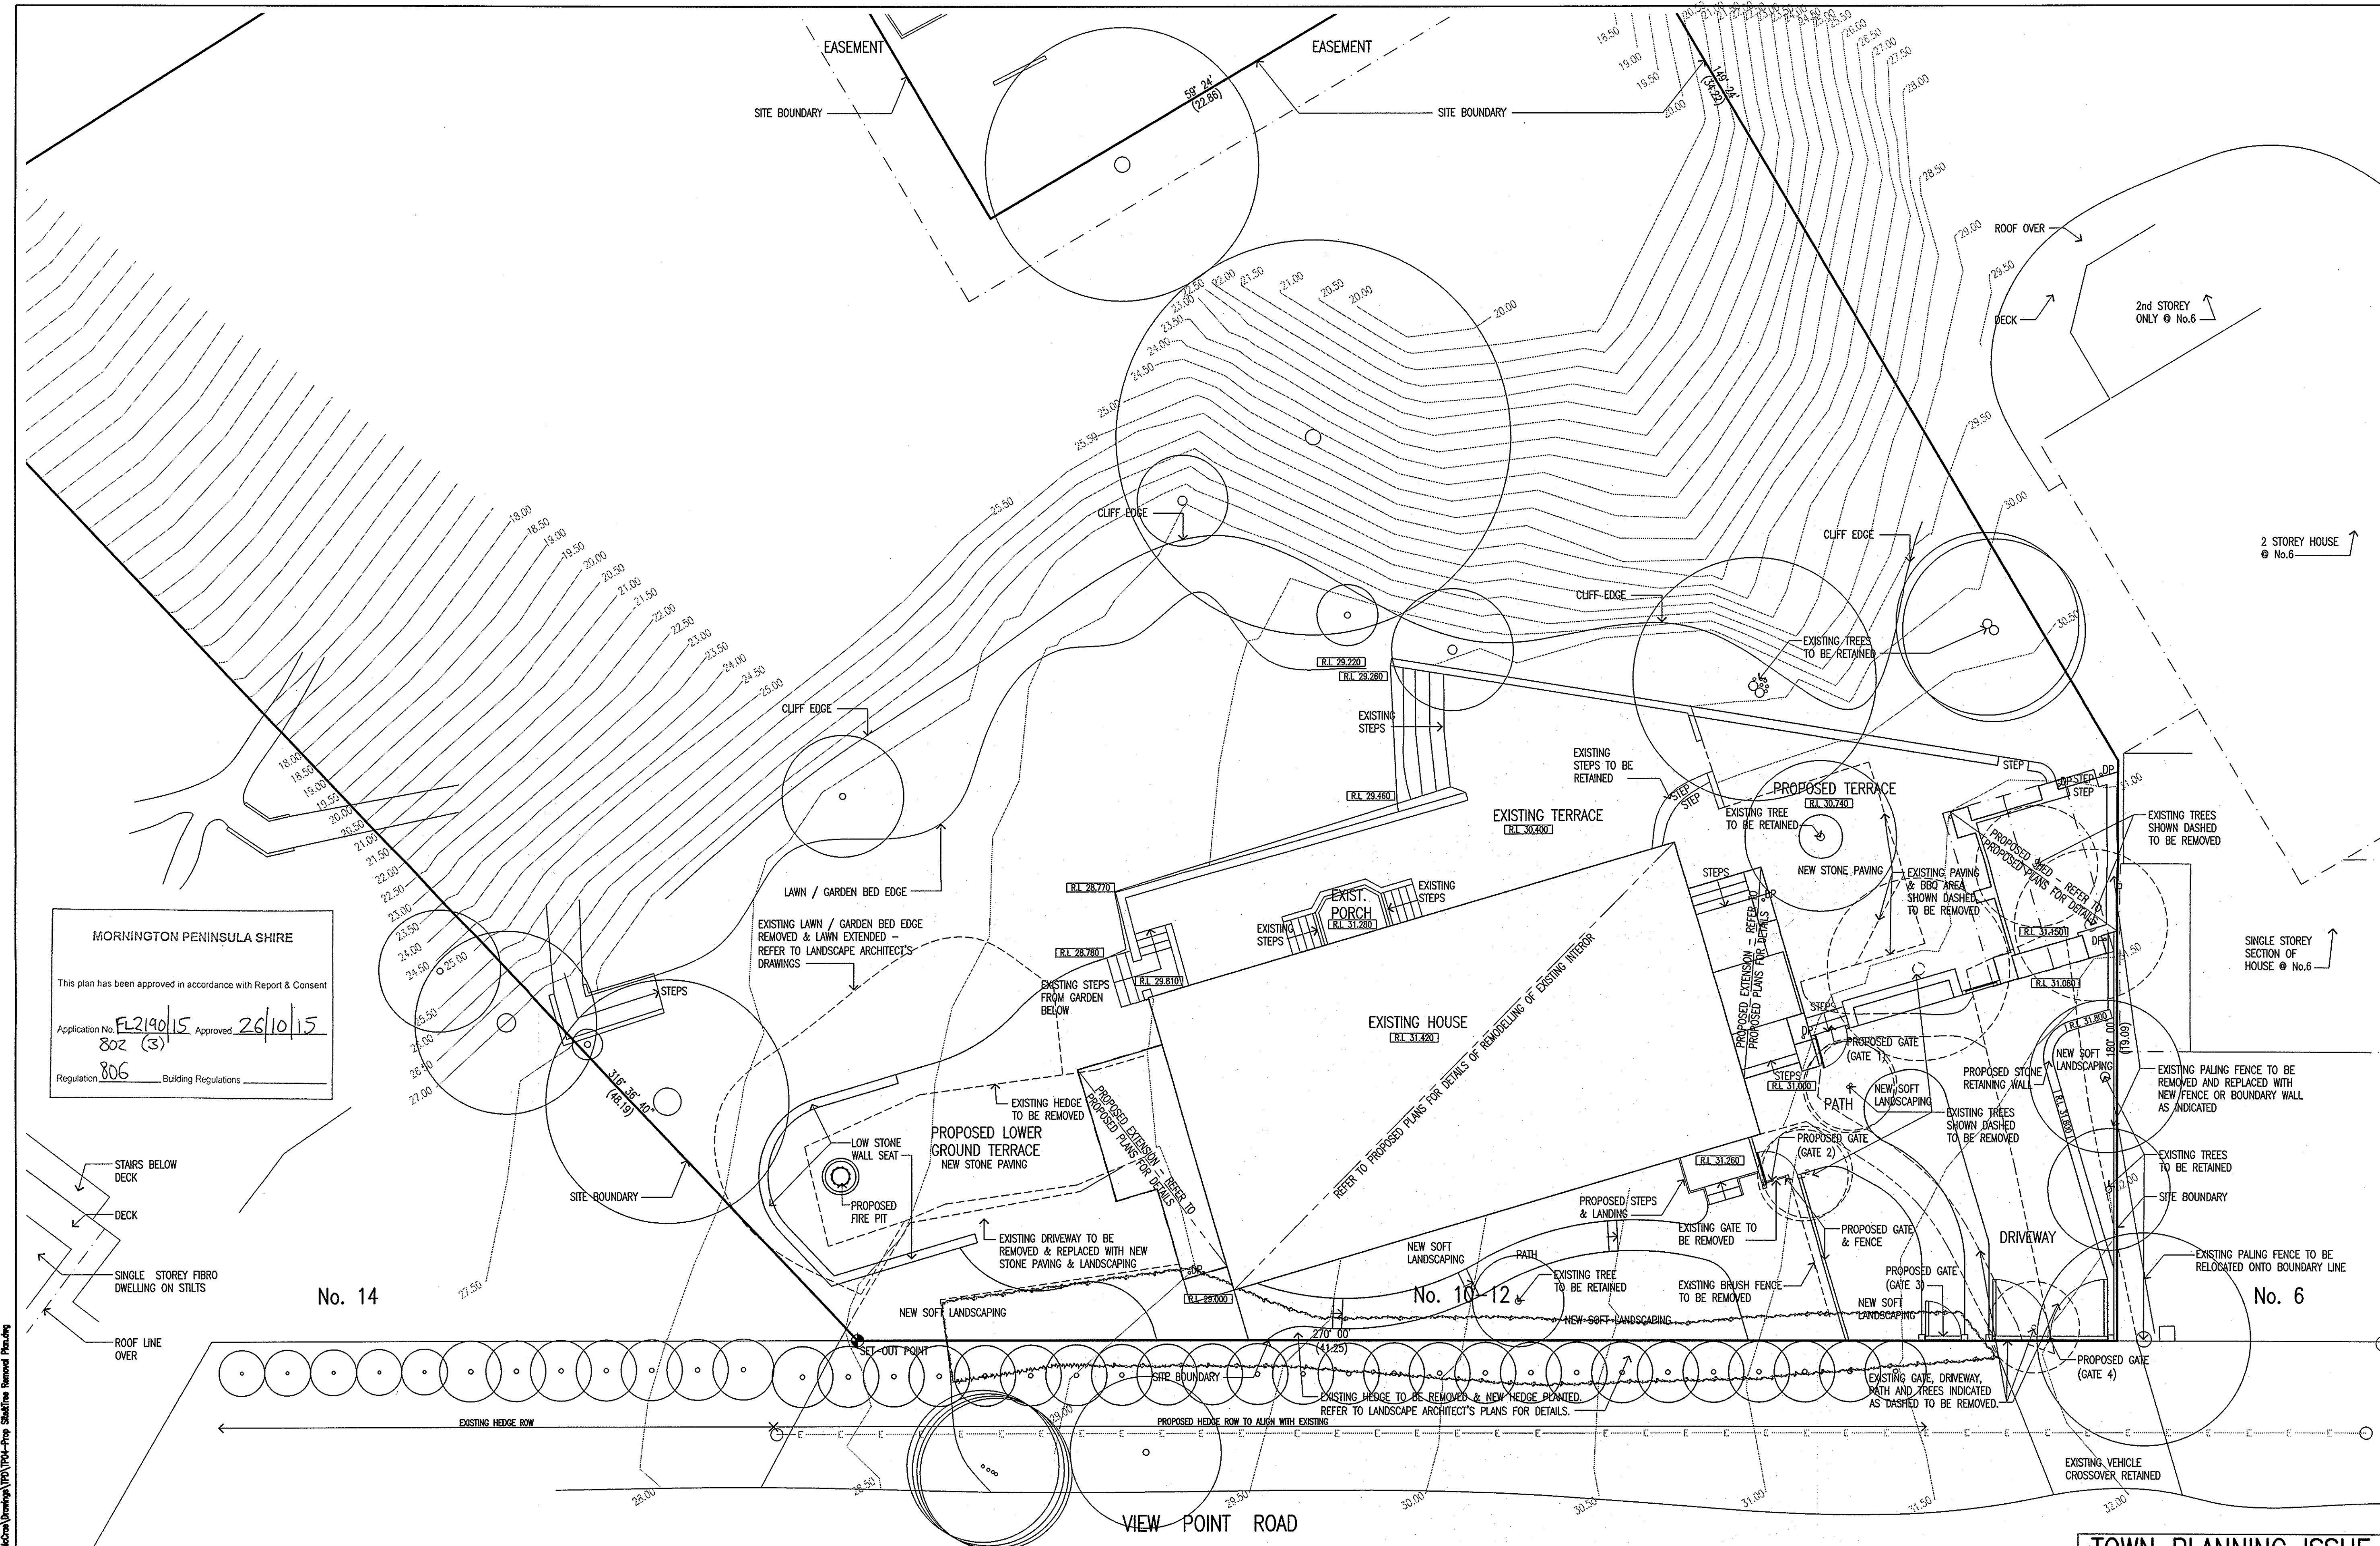

MORNINGTON PENINSULA SHIRE

This plan has been approved in accordance with Report & Consent

Application No. FL2190/15 Approved 26/10/15



Regulation 806 Building Regulations

K:\2014\214009 - 10-12 View Point Rd. McRae\Drawings\TP04-Prop. Shedline Removal Plan.dwg

THE CONTRACTOR SHALL VERIFY ALL EXISTING CONDITIONS, LEVELS AND DIMENSIONS ON SITE PRIOR TO THE COMMENCEMENT OF SHOP DRAWINGS OR THE WORKS ALL LEVELS TO AUSTRALIAN HEIGHT DATUM

THIS DRAWING IS SUBJECT TO COPYRIGHT

No	REVISIONS	DATE	BY

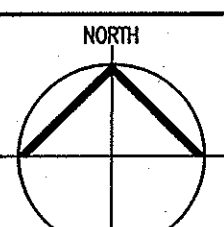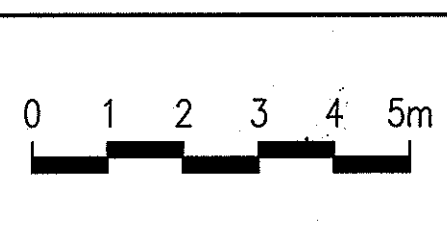

JD architects

239 BAY STREET BRIGHTON 3186 PH: 9596 8411 FAX: 9596 8350 jdo@jdoorchitects.com.au

PROJECT **ALTERATIONS & ADDITIONS TO RESIDENCE AT 10-12 VIEW POINT ROAD**

ADDRESS **10-12 VIEW POINT ROAD MCCRUE**

CLIENT **GERRY & BRONWYN BORGHESI**

TITLE **PROPOSED SITE PLAN & TREE REMOVAL PLAN**

SCALE **1:100** DRAWN **NS** DATE DRAWN **AUG 2015** PLOT DATE **24/08/2015**

PROJECT No. **214009** DRG No. **TP-04** REV No. **-**





2 PROPOSED LOWER GROUND FLOOR PLAN
- SCALE 1:100

THE CONTRACTOR SHALL VERIFY ALL EXISTING CONDITIONS,
LEVELS AND DIMENSIONS ON SITE PRIOR TO THE
COMMENCEMENT OF SHOP DRAWINGS OR THE WORKS
ALL LEVELS TO AUSTRALIAN HEIGHT DATUM

[illegible]

THIS DRAWING IS SUBJECT TO COPYRIGHT

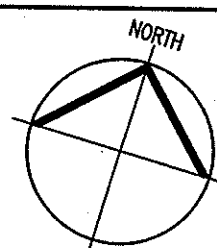 

JDA architects

239 BAY STREET BRIGHTON 3186

PH: 9596 8411

FAY- 9596 8350

jda@jdaarchitects.com.au

CLIENT **GERRY & BRONWYN BORGHESI**


TOWN PLANNING ISSUE

SCALE	DRAWN	DATE DRAWN	PLOT DATE
1:100	NS	AUG 2015	21/09/2015


PROJECT No.	DRG No.	REV No.
214009	TP-05	—

LEGEND	
	EXISTING WALLS
	DEMOLITION
	PROPOSED WALLS
	PROPOSED WALLS

1 PROPOSED ROOF PLAN
SCALE 1:100

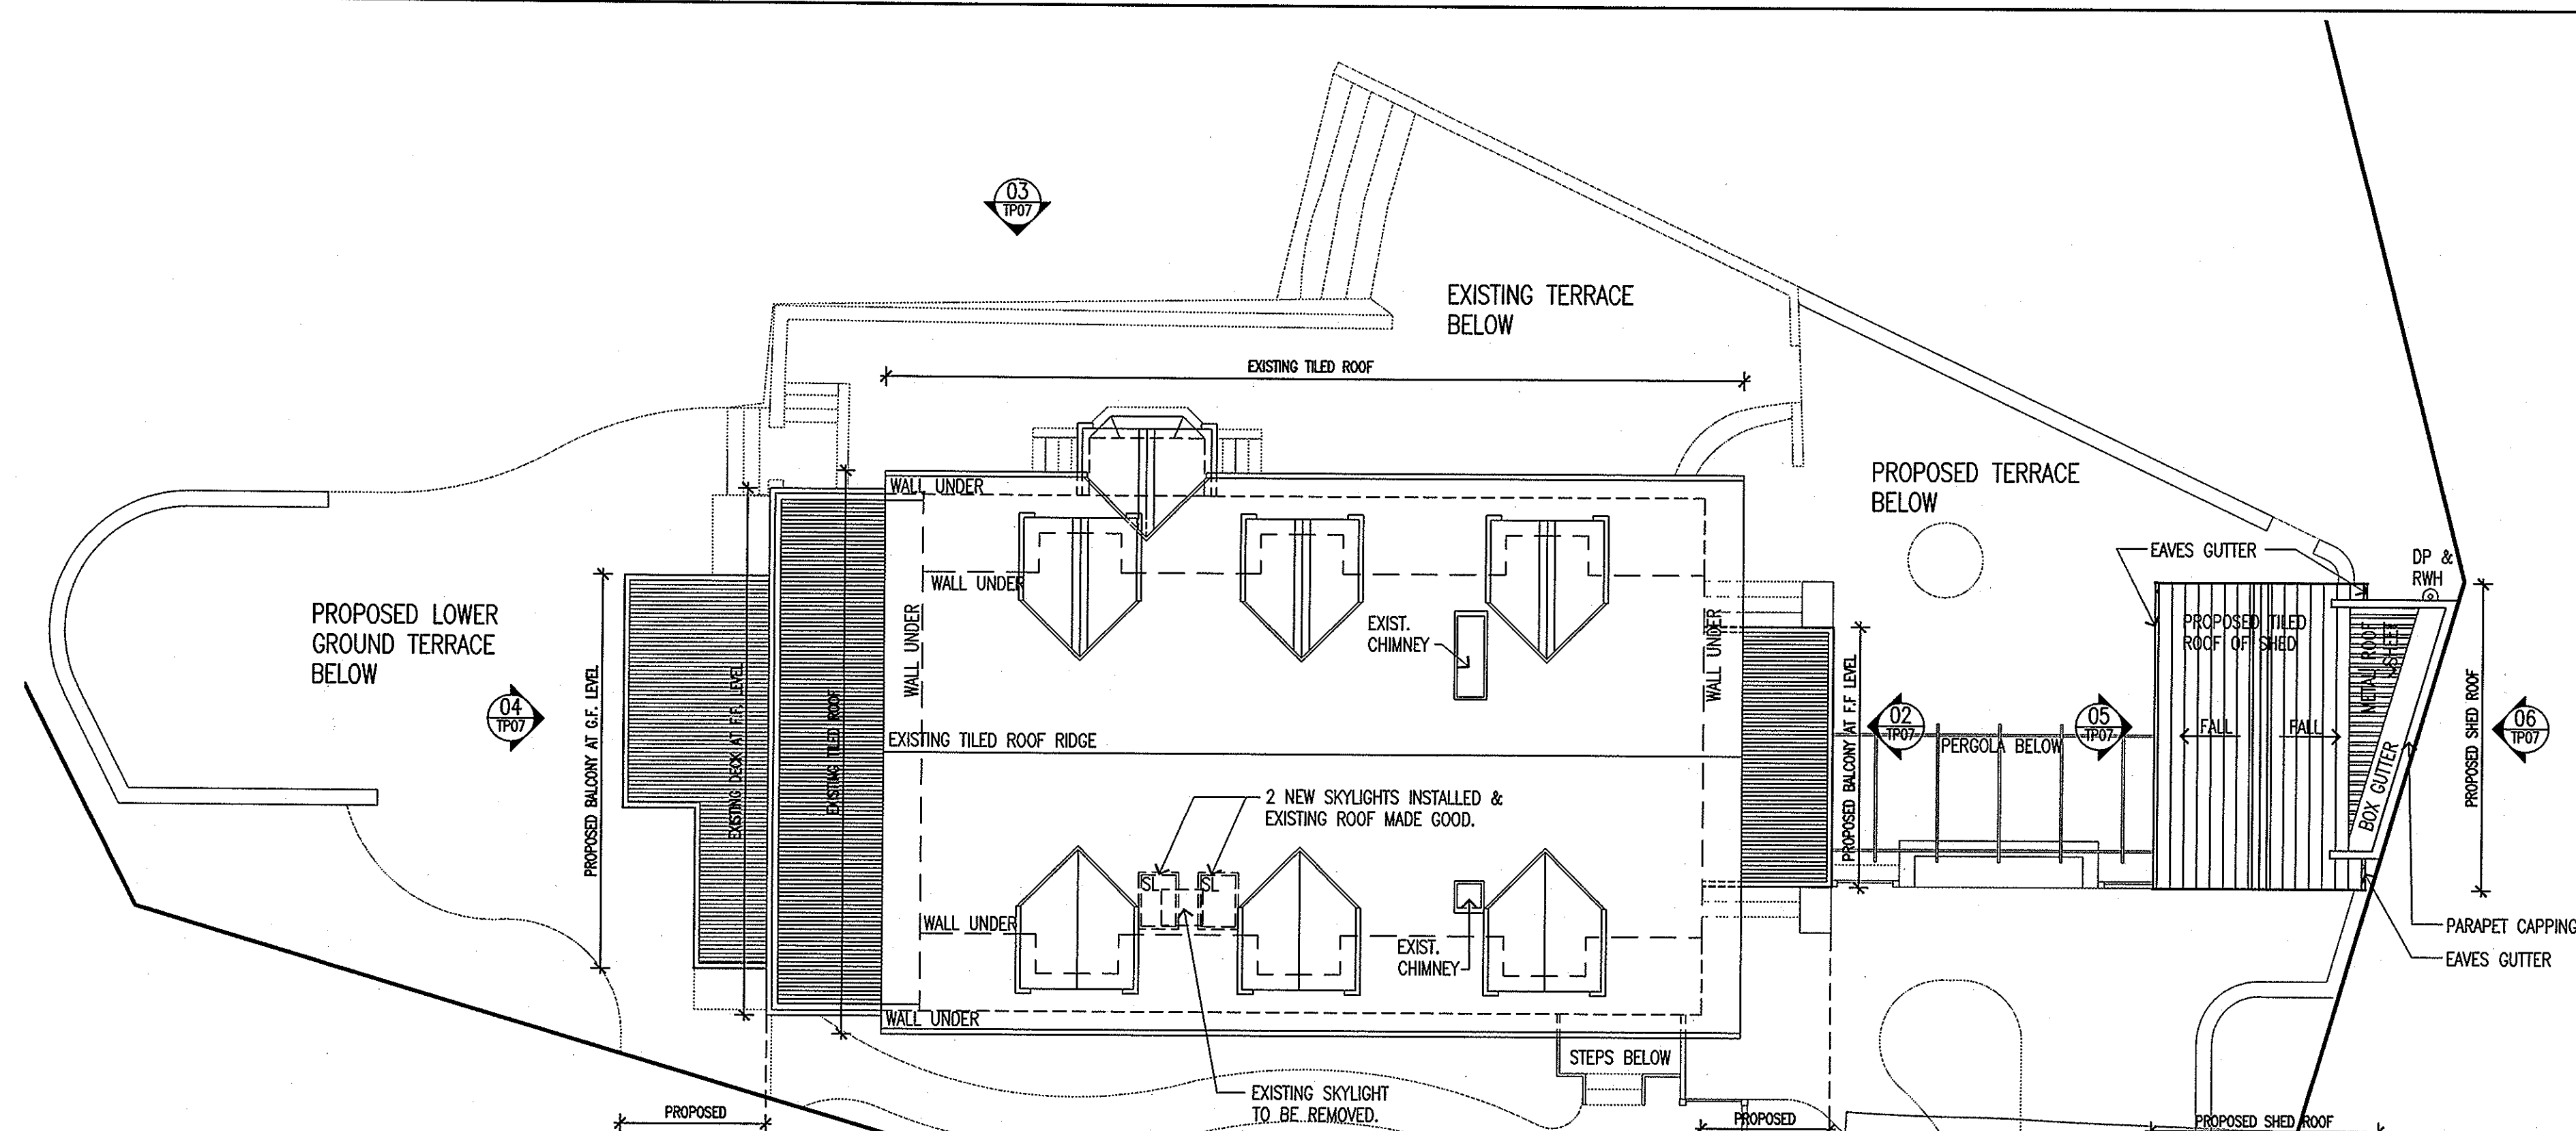

2 PROPOSED FIRST FLOOR PLAN
SCALE 1:100

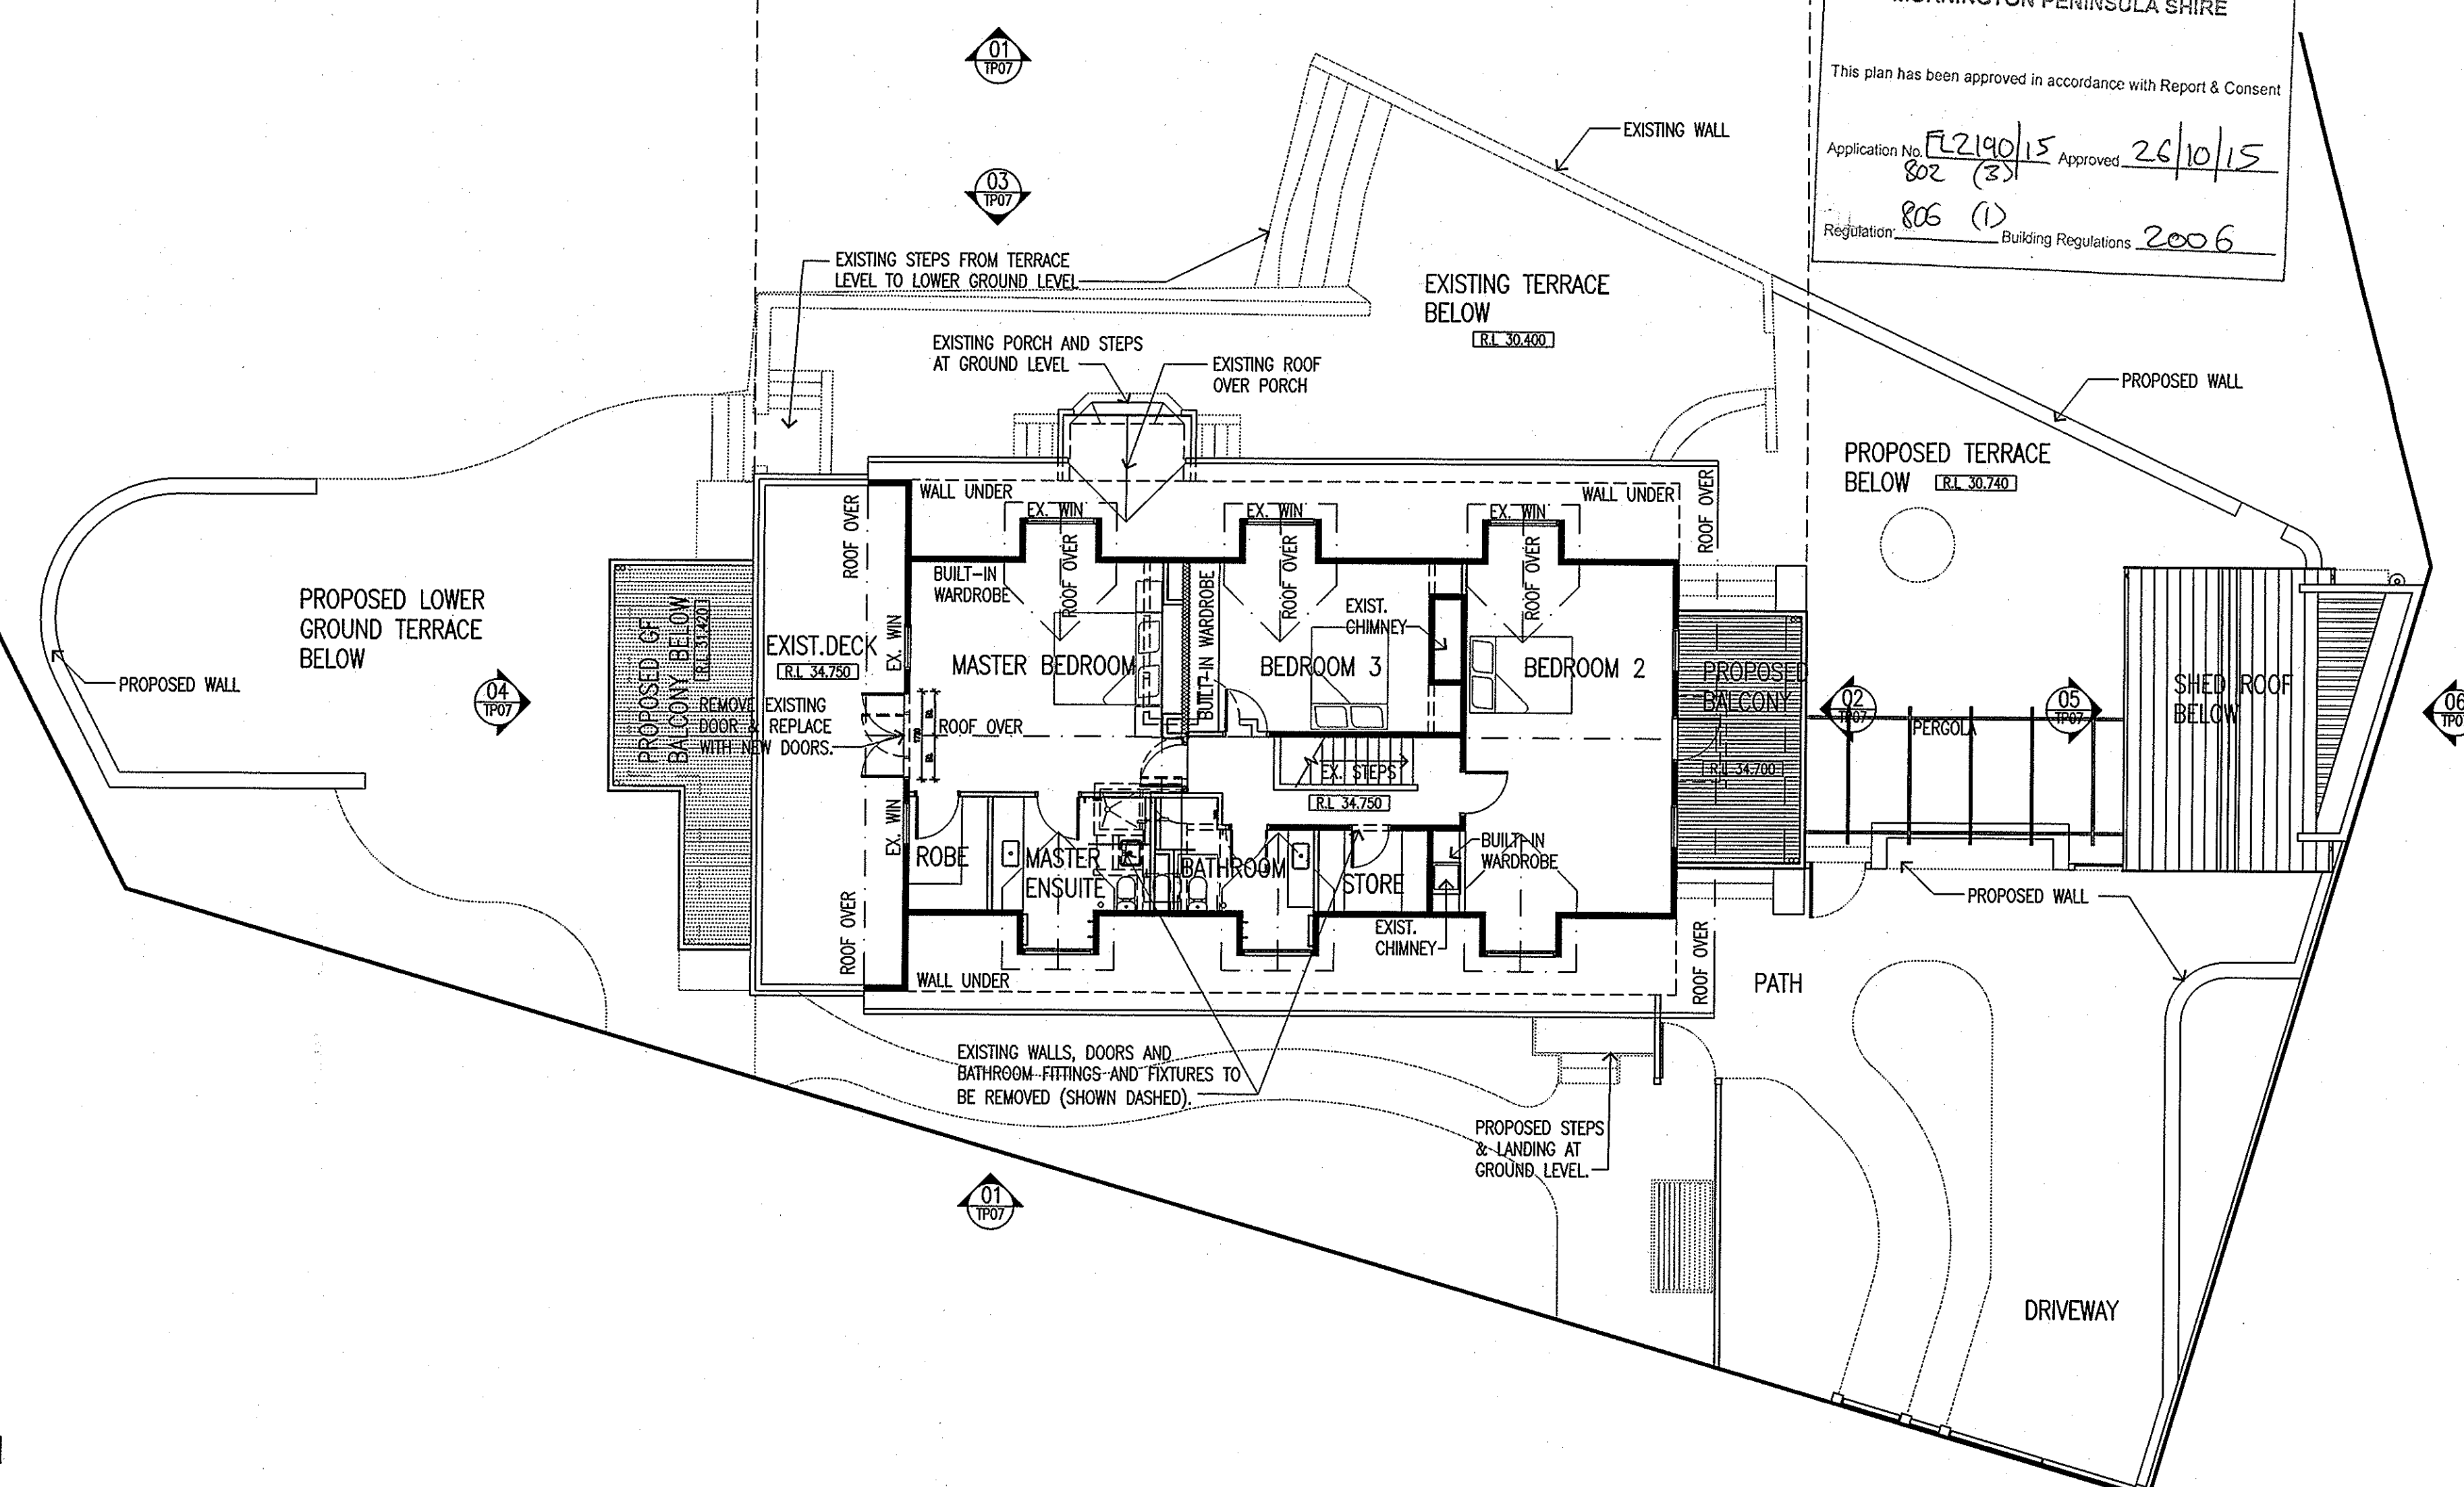

MORNINGTON PENINSULA SHIRE

This plan has been approved in accordance with Report & Consent

Application No. FL2140/15 Approved: 26/10/15

Regulation 806 (1) Building Regulations 2006


K:\2014\214009 - 10-12 View Point Rd. McCrae\Drawings\TP06-Prop FF & Roof Plan.dwg

THE CONTRACTOR SHALL VERIFY ALL EXISTING CONDITIONS, LEVELS AND DIMENSIONS ON SITE PRIOR TO THE COMMENCEMENT OF SHOP DRAWINGS OR THE WORKS ALL LEVELS TO AUSTRALIAN HEIGHT DATUM

THIS DRAWING IS SUBJECT TO COPYRIGHT

No	REVISIONS	DATE	BY

0 0.5 1 1.5 2 2.5m

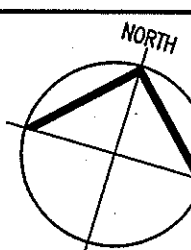

JDAarchitects

239 BAY STREET BRIGHTON 3186 PH: 9596 8411 FAX: 9596 8350 jda@jdaarchitects.com.au


PROJECT ALTERATIONS & ADDITIONS TO RESIDENCE AT 10-12 VIEW POINT ROAD

ADDRESS 10-12 VIEW POINT ROAD McCRAE


CLIENT GERRY & BRONWYN BORGHESI

TOWN PLANNING ISSUE


TITLE PROPOSED FIRST FLOOR PLAN & ROOF PLAN			
SCALE	DRAWN	DATE DRAWN	PLOT DATE
1:100	NS	AUG 2015	24/08/2015
PROJECT No.	DRG No.	REV No.	
214009	TP-06	-	

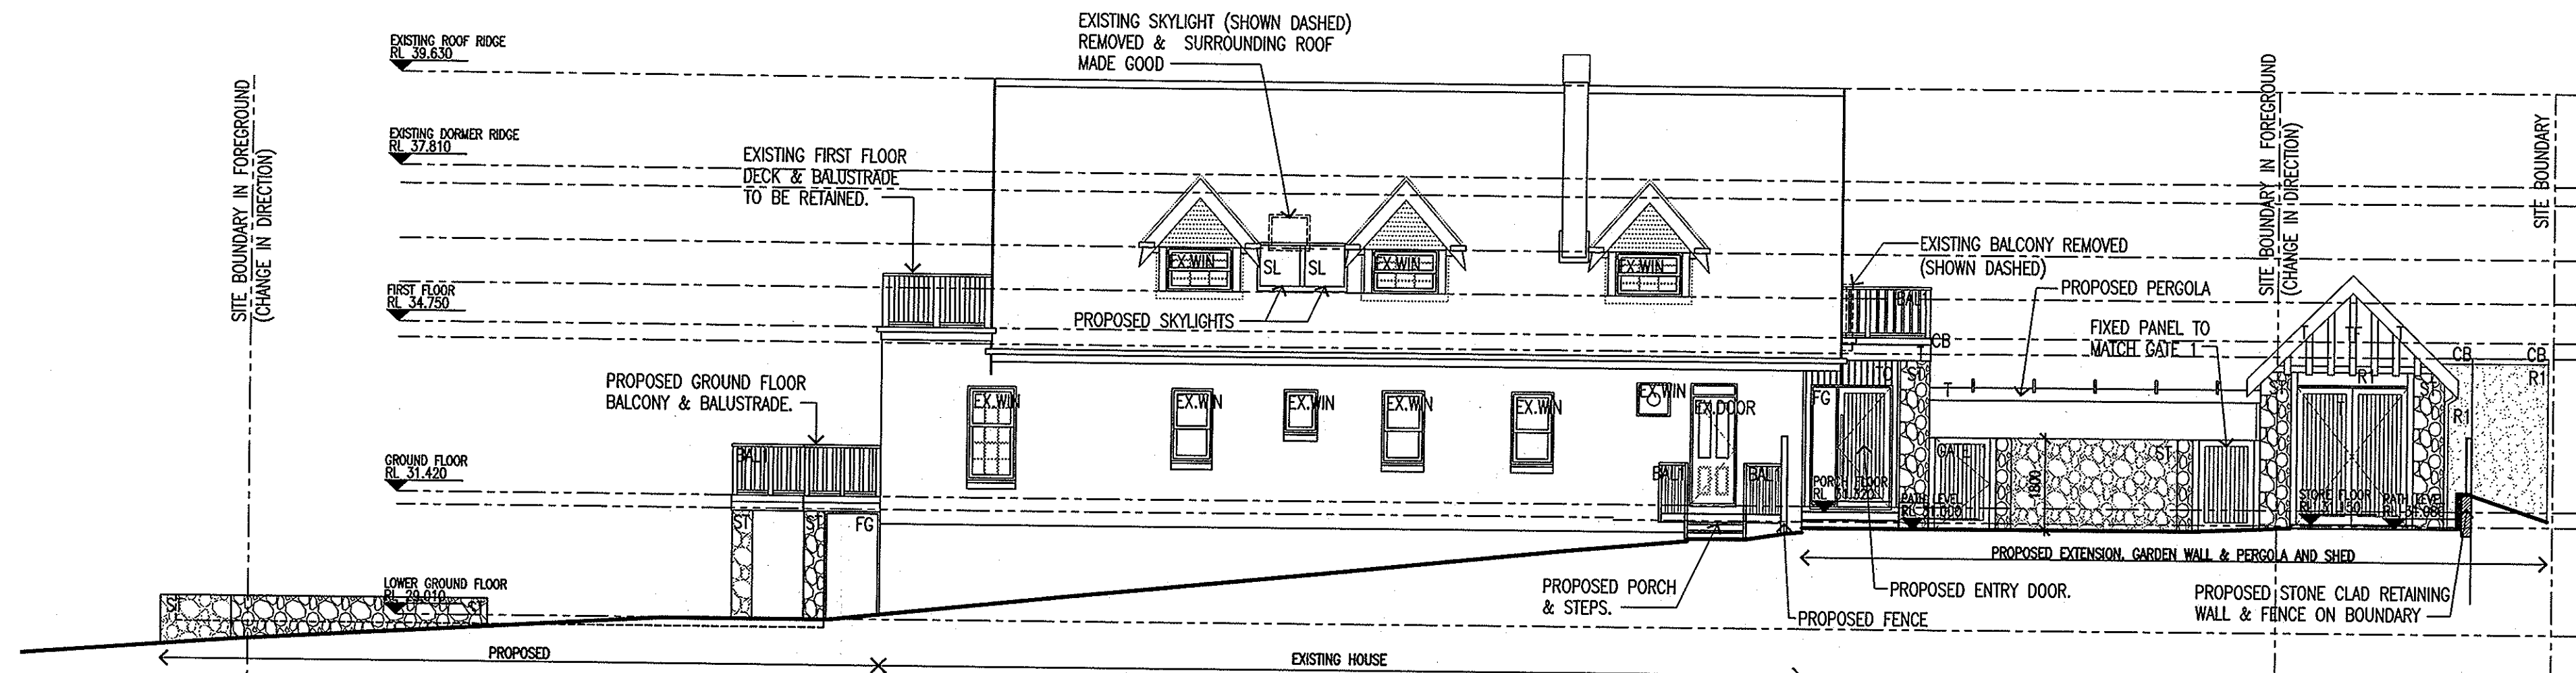


1 PROPOSED SOUTH-EAST ELEVATION
SCALE 1:100

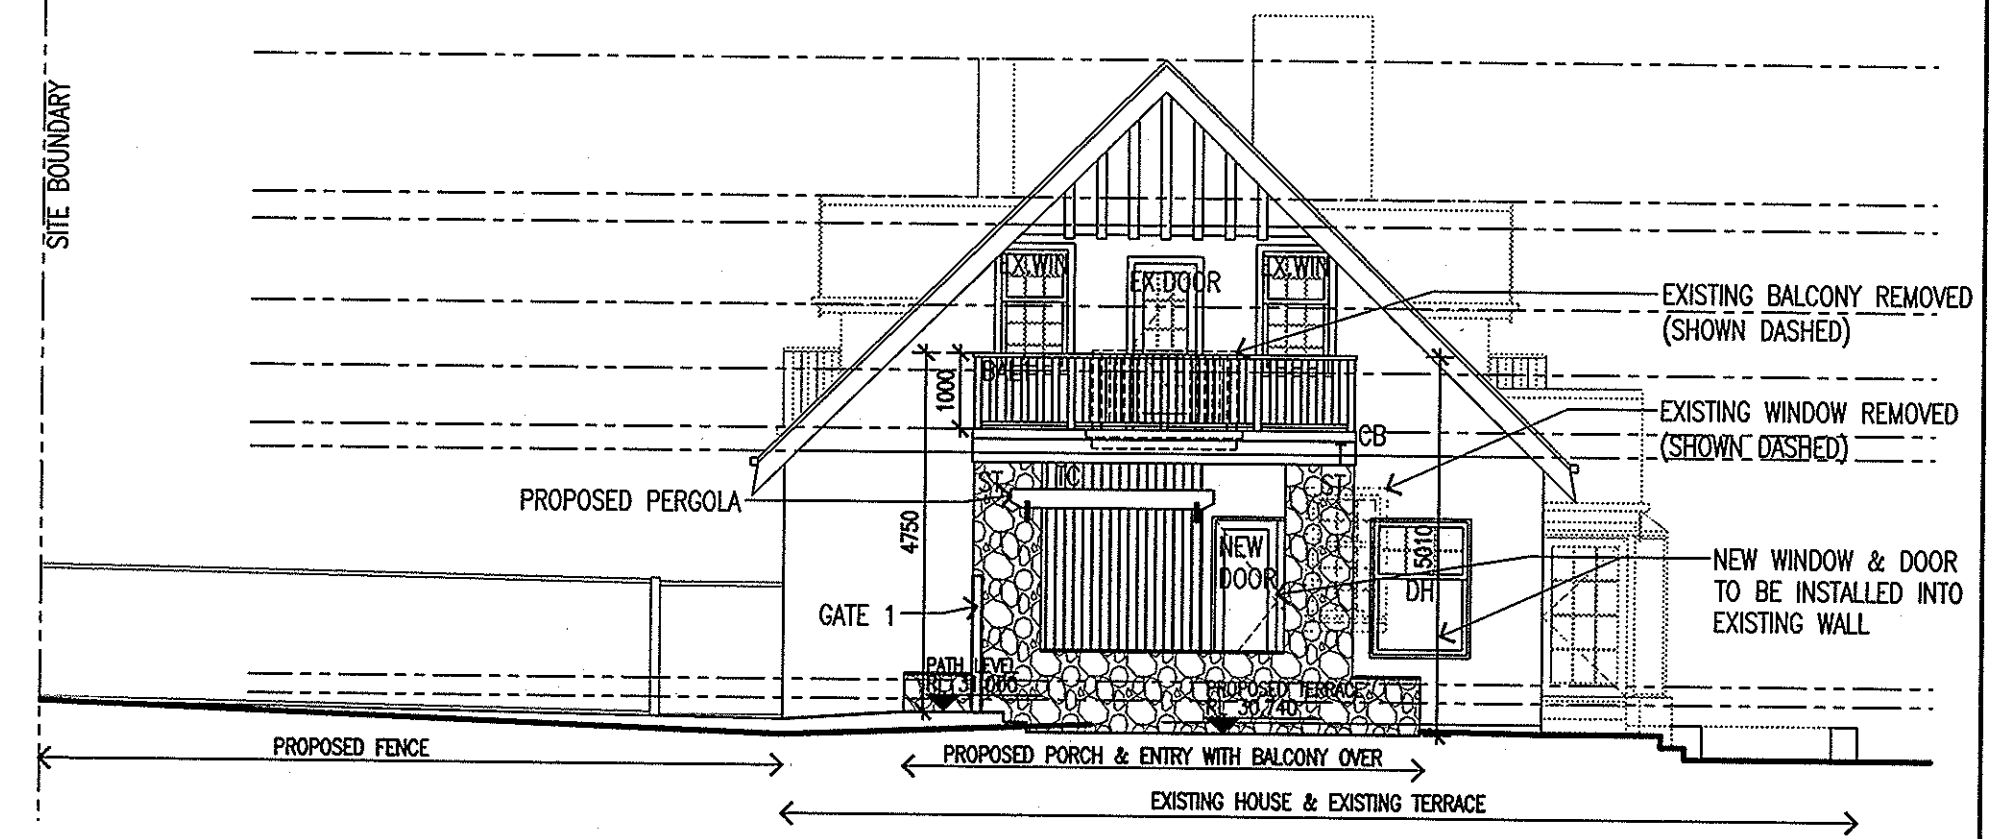

2 PROPOSED NORTH-EAST ELEVATION
SCALE 1:100

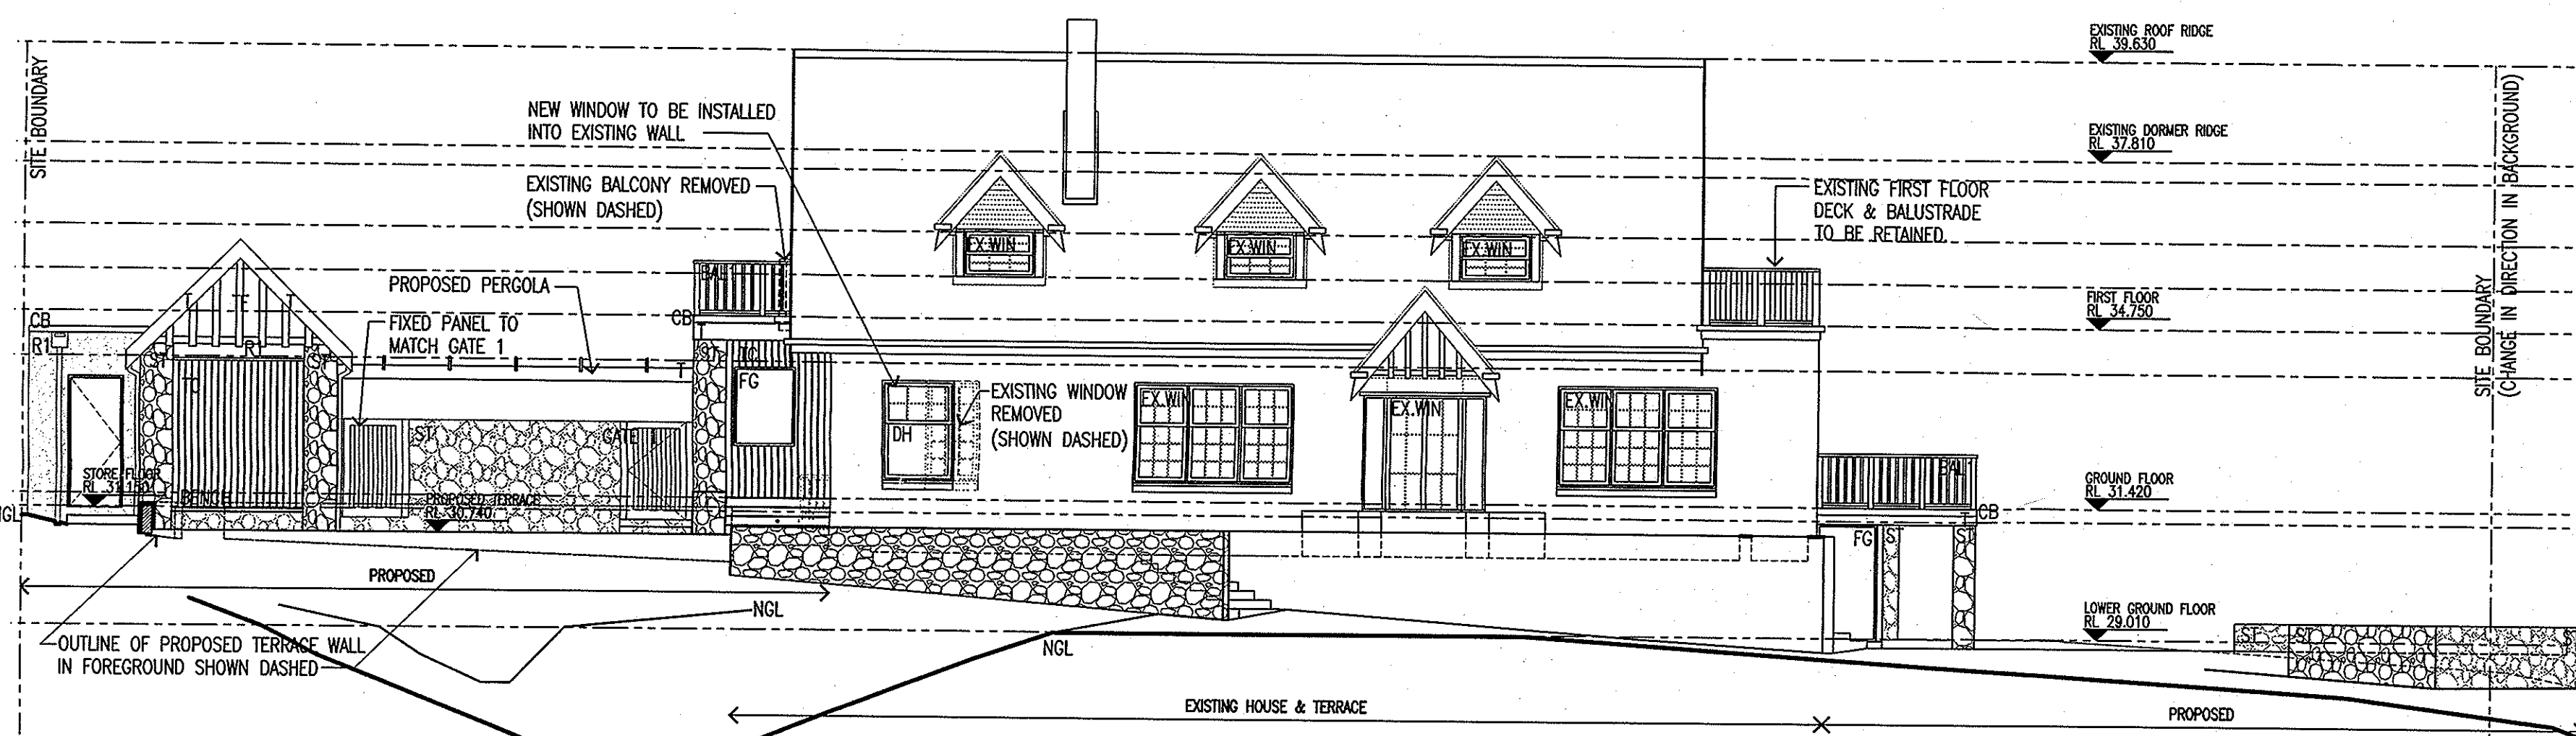

3 PROPOSED NORTH-WEST ELEVATION
SCALE 1:100

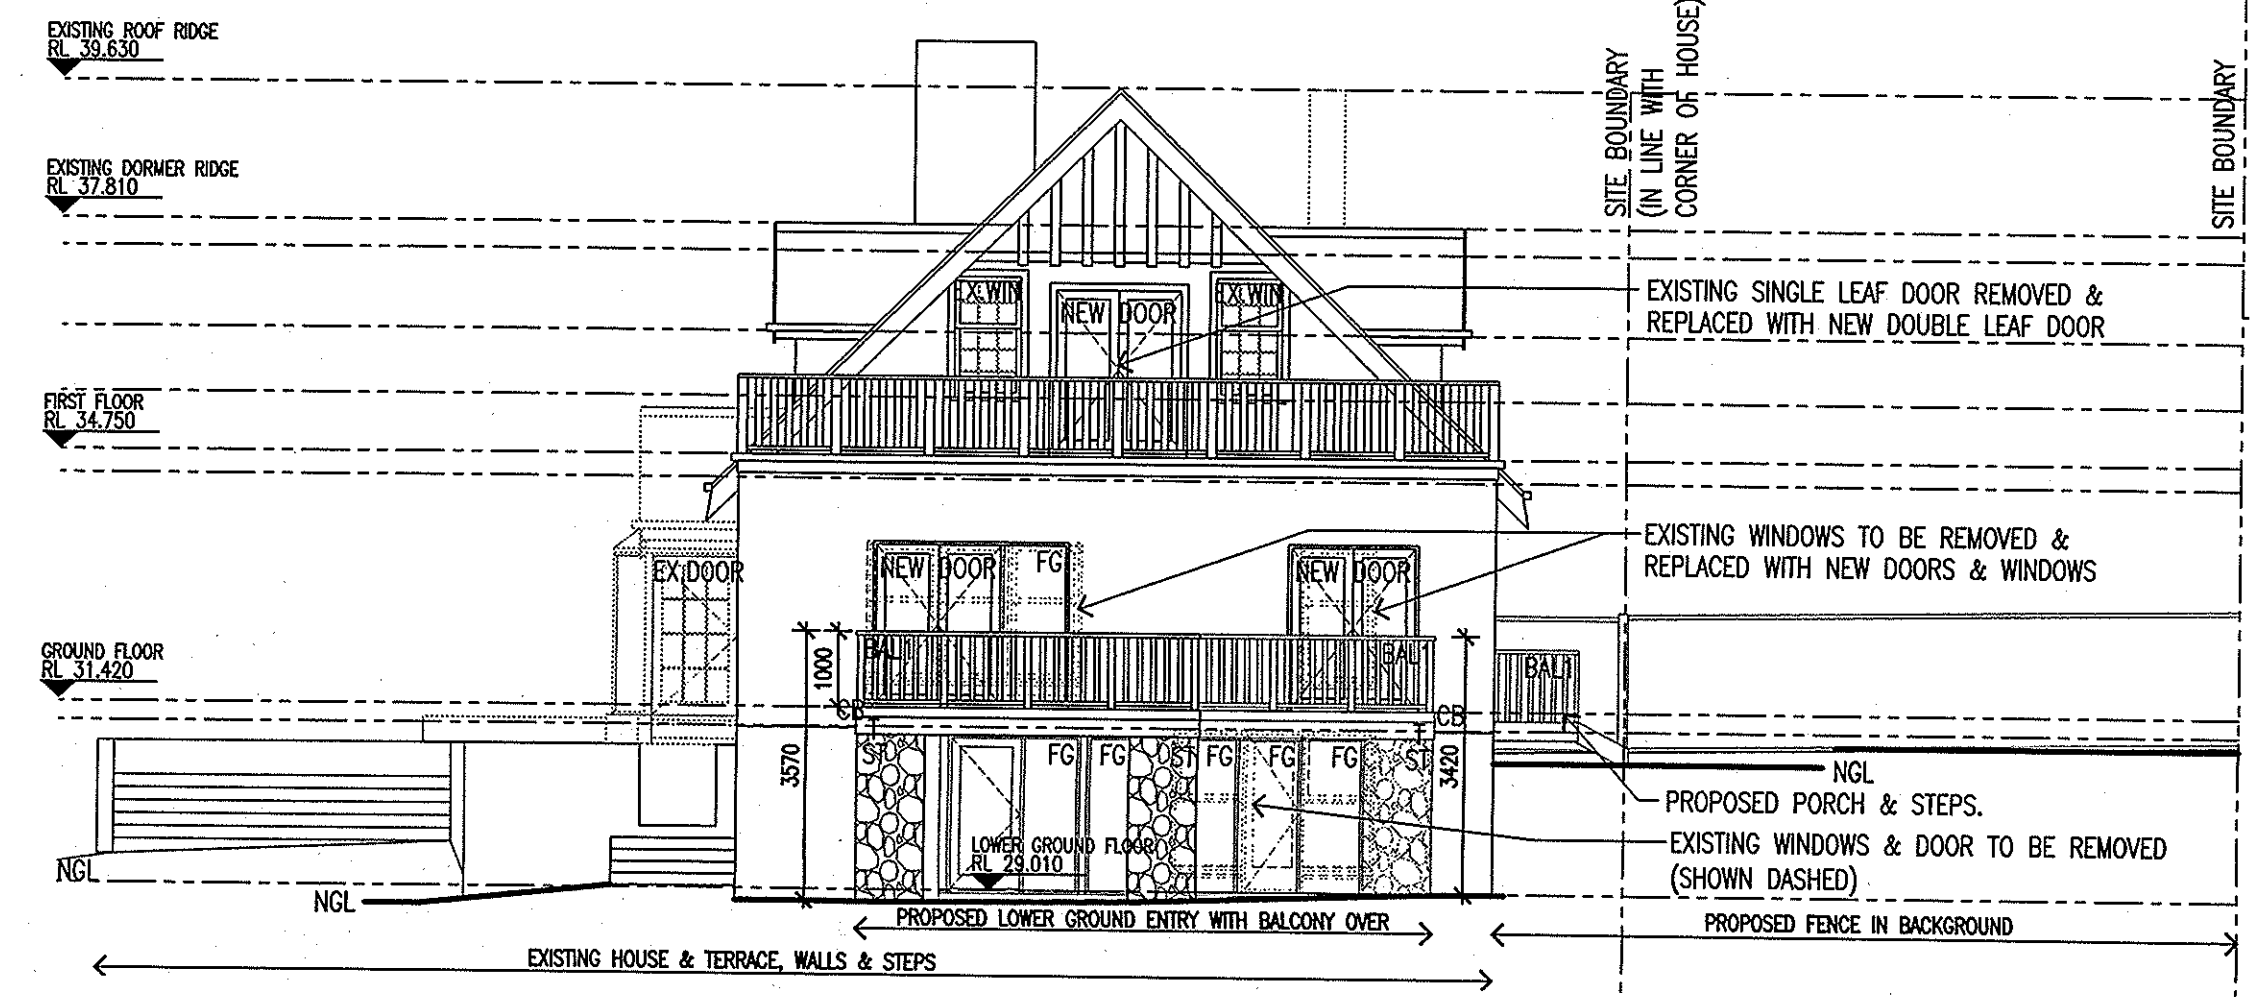

4 PROPOSED SOUTH-WEST ELEVATION
SCALE 1:100

LEGEND

AW - AWNING WINDOW	DH - DOUBLE HUNG WINDOW	RT - ROOF TILES
BAL1 - TIMBER BALUSTRADE	FG - FIXED GLAZING	SL - SKY LIGHT
BW - BRICKWORK WALL (PAINTED)	G - EAVES GUTTER	ST - STONE WALL
CB - COLORBOND FLASHING / CAPPING	L - LOUVRES	T - TIMBER STRUCTURE
CS - CEMENT SHEET CLADDING	NGL - NATURAL GROUND LEVEL	TC - TIMBER CLADDING
D - HINGED DOOR	R1 - RENDER FINISH	TF - TIMBER FRETWORK


MORNINGTON PENINSULA SHIRE

This plan has been approved in accordance with Report & Consent


Application No. FL2190/15 Approved 26/10/15

802 (3)

Regulation 806 (1) Building Regulations 2006

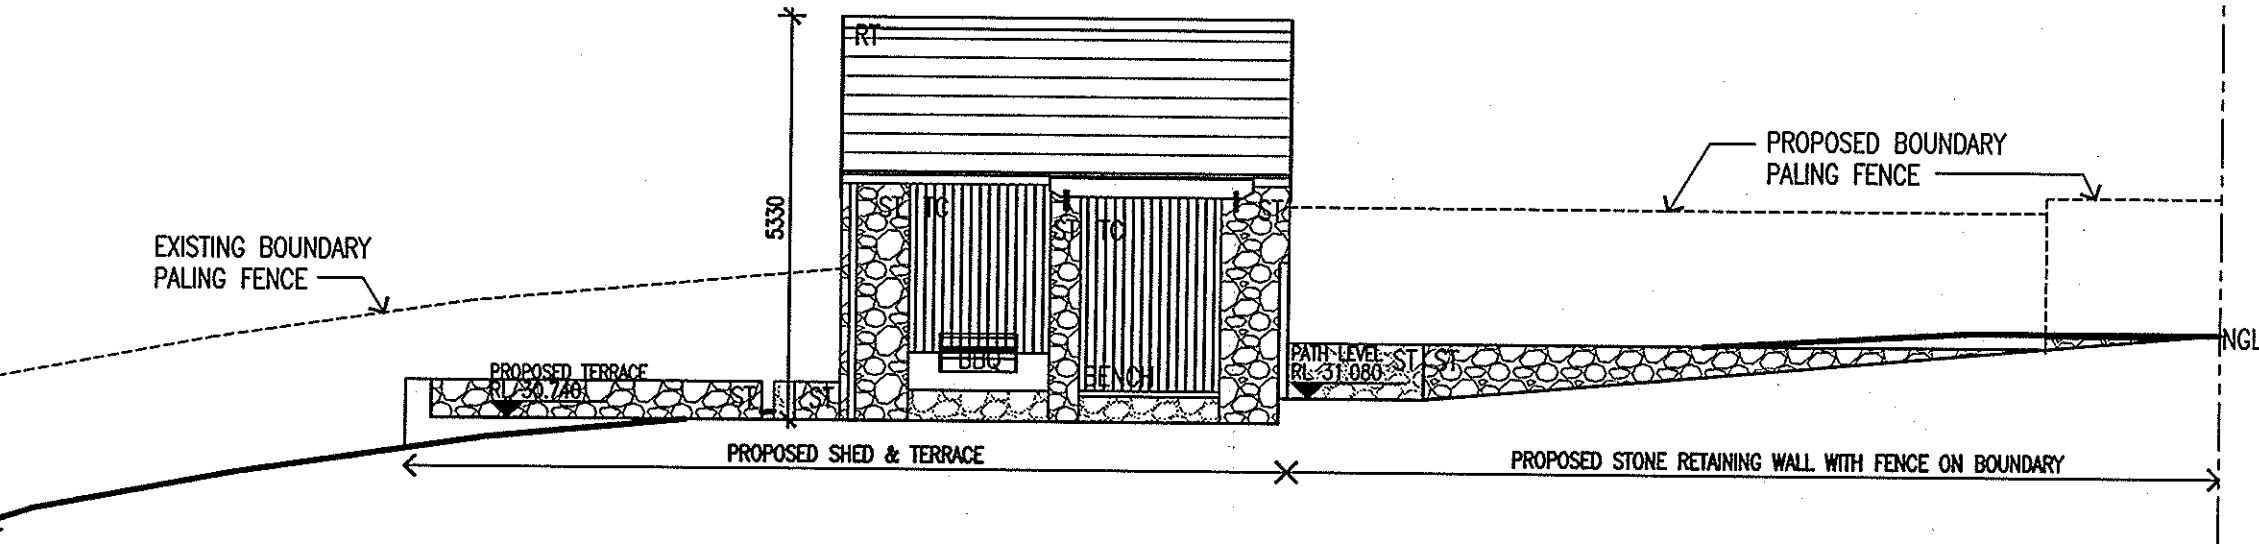

5 PROPOSED SHED SOUTH-WEST ELEVATION
SCALE 1:100

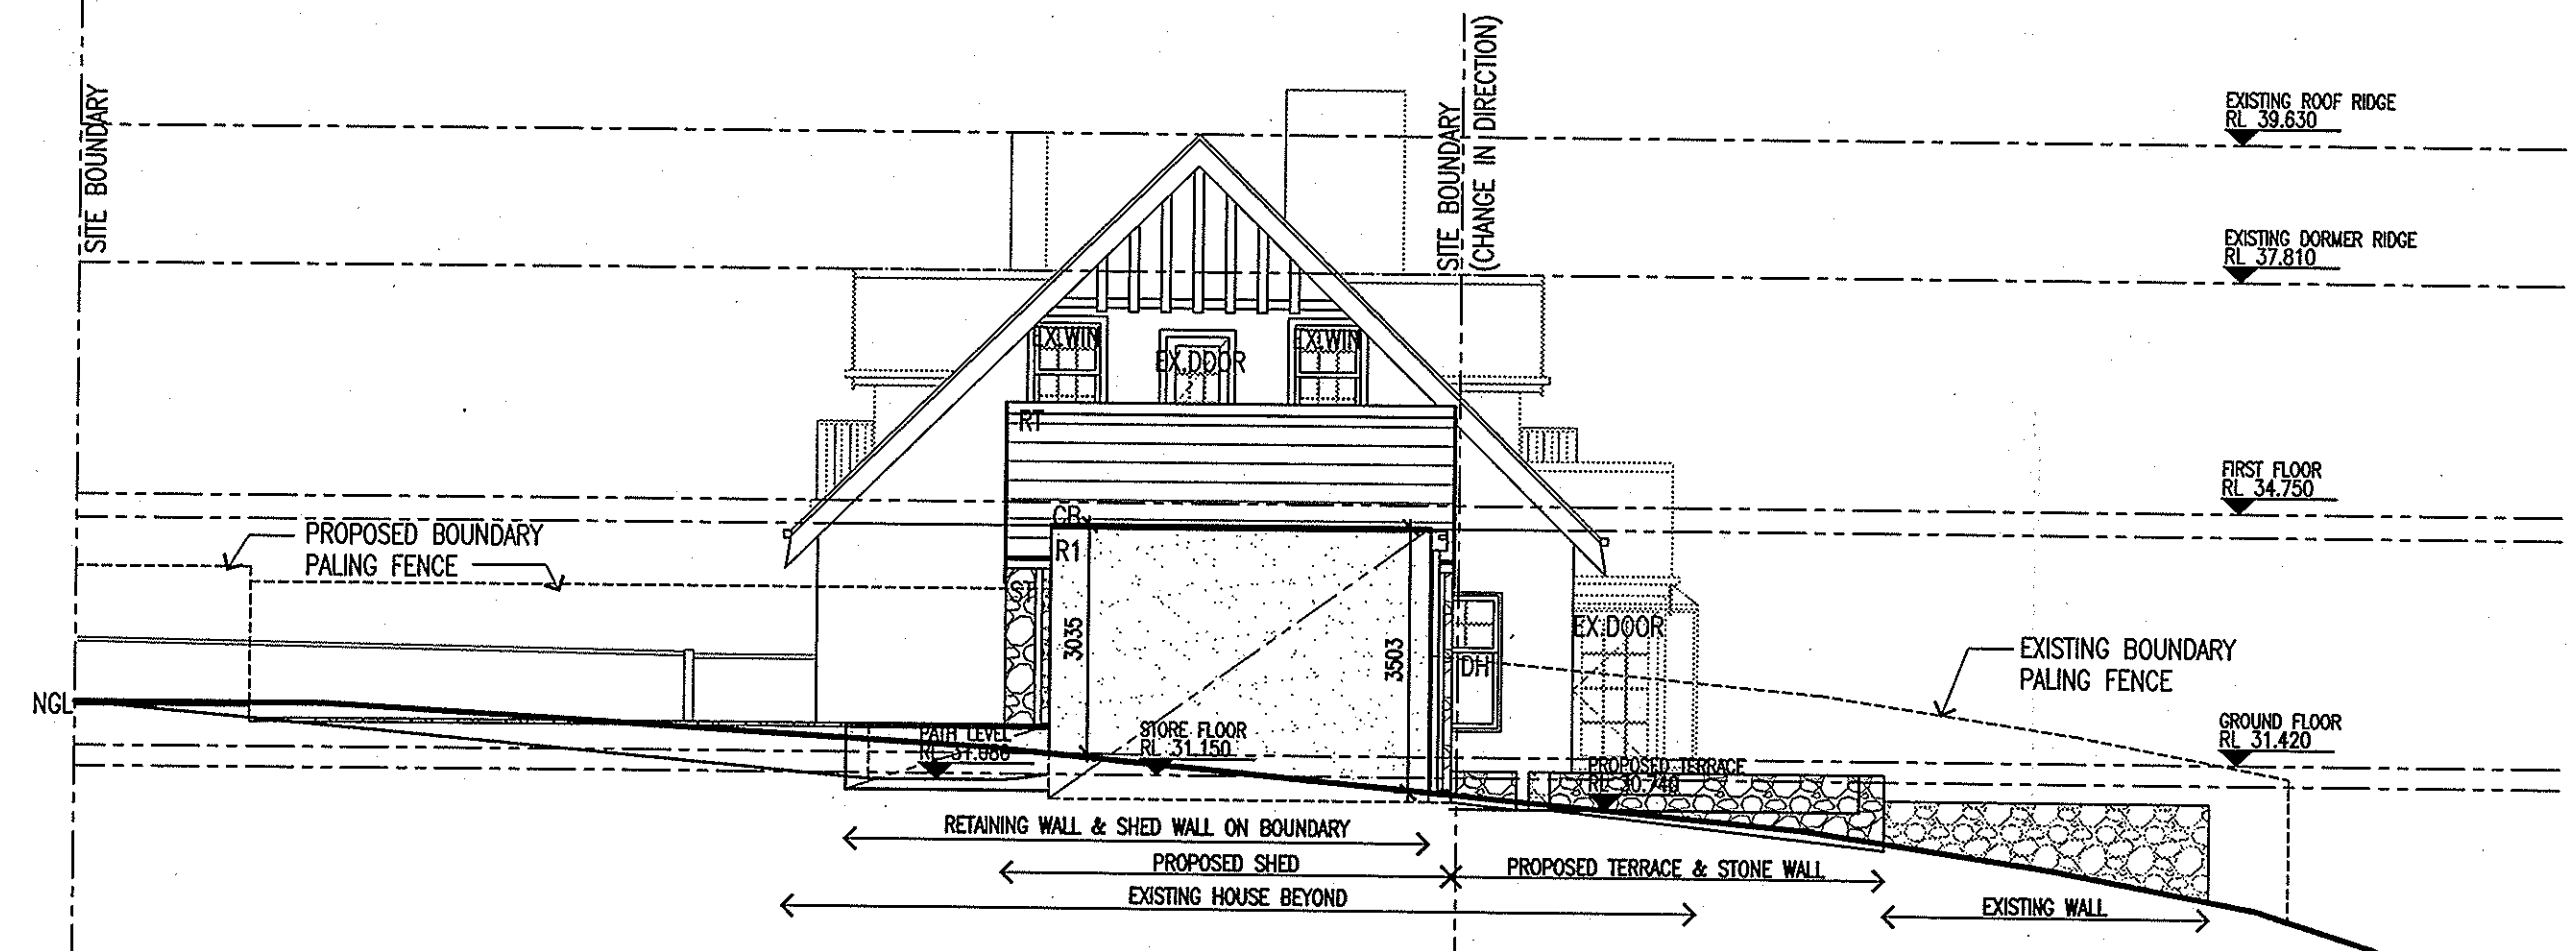


6 PROPOSED SHED NORTH-EAST ELEVATION
SCALE 1:100

TOWN PLANNING ISSUE
NOT FOR CONSTRUCTION

THE CONTRACTOR SHALL VERIFY ALL EXISTING CONDITIONS, LEVELS AND DIMENSIONS ON SITE PRIOR TO THE COMMENCEMENT OF SHOP DRAWINGS OR THE WORKS ALL LEVELS TO AUSTRALIAN HEIGHT DATUM

THIS DRAWING IS SUBJECT TO COPYRIGHT

No	REVISIONS	DATE	BY

 

JD architects

239 BAY STREET BRIGHTON 3186 PH: 9596 8411 FAX: 9596 8350 jdo@jdoarchitects.com.au

PROJECT ALTERATIONS & ADDITIONS TO RESIDENCE AT 10-12 VIEW POINT ROAD


ADDRESS 10-12 VIEW POINT ROAD McCRAE

CLIENT GERRY & BRONWYN BORGHESI


TITLE PROPOSED ELEVATIONS

SCALE 1:100	DRAWN NS	DATE DRAWN AUG 2015	PLOT DATE 24/08/2015
PROJECT No. 214009	DRG No. TP-07	REV No. -	



K:\2014\214009 - 10-12 View Point Rd. McCrae Drawings\TP07-Prop Elev.dwg

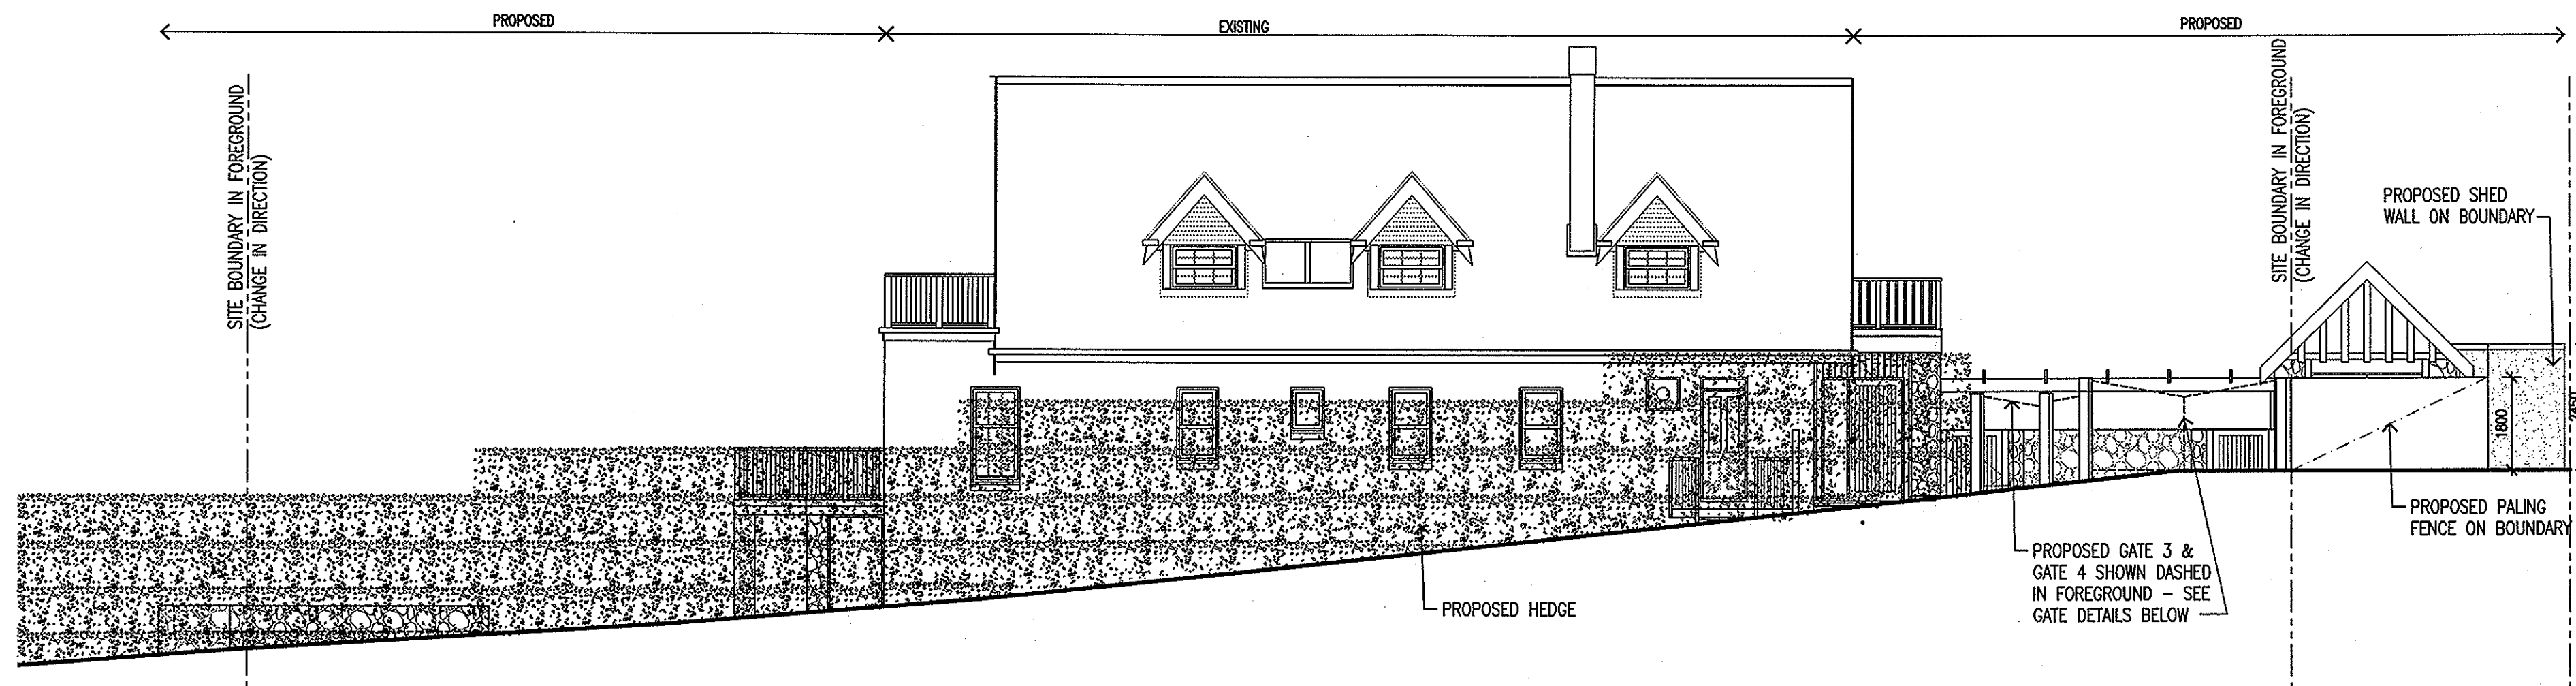

1 PROPOSED STREETSCAPE ELEVATION
SCALE 1:100

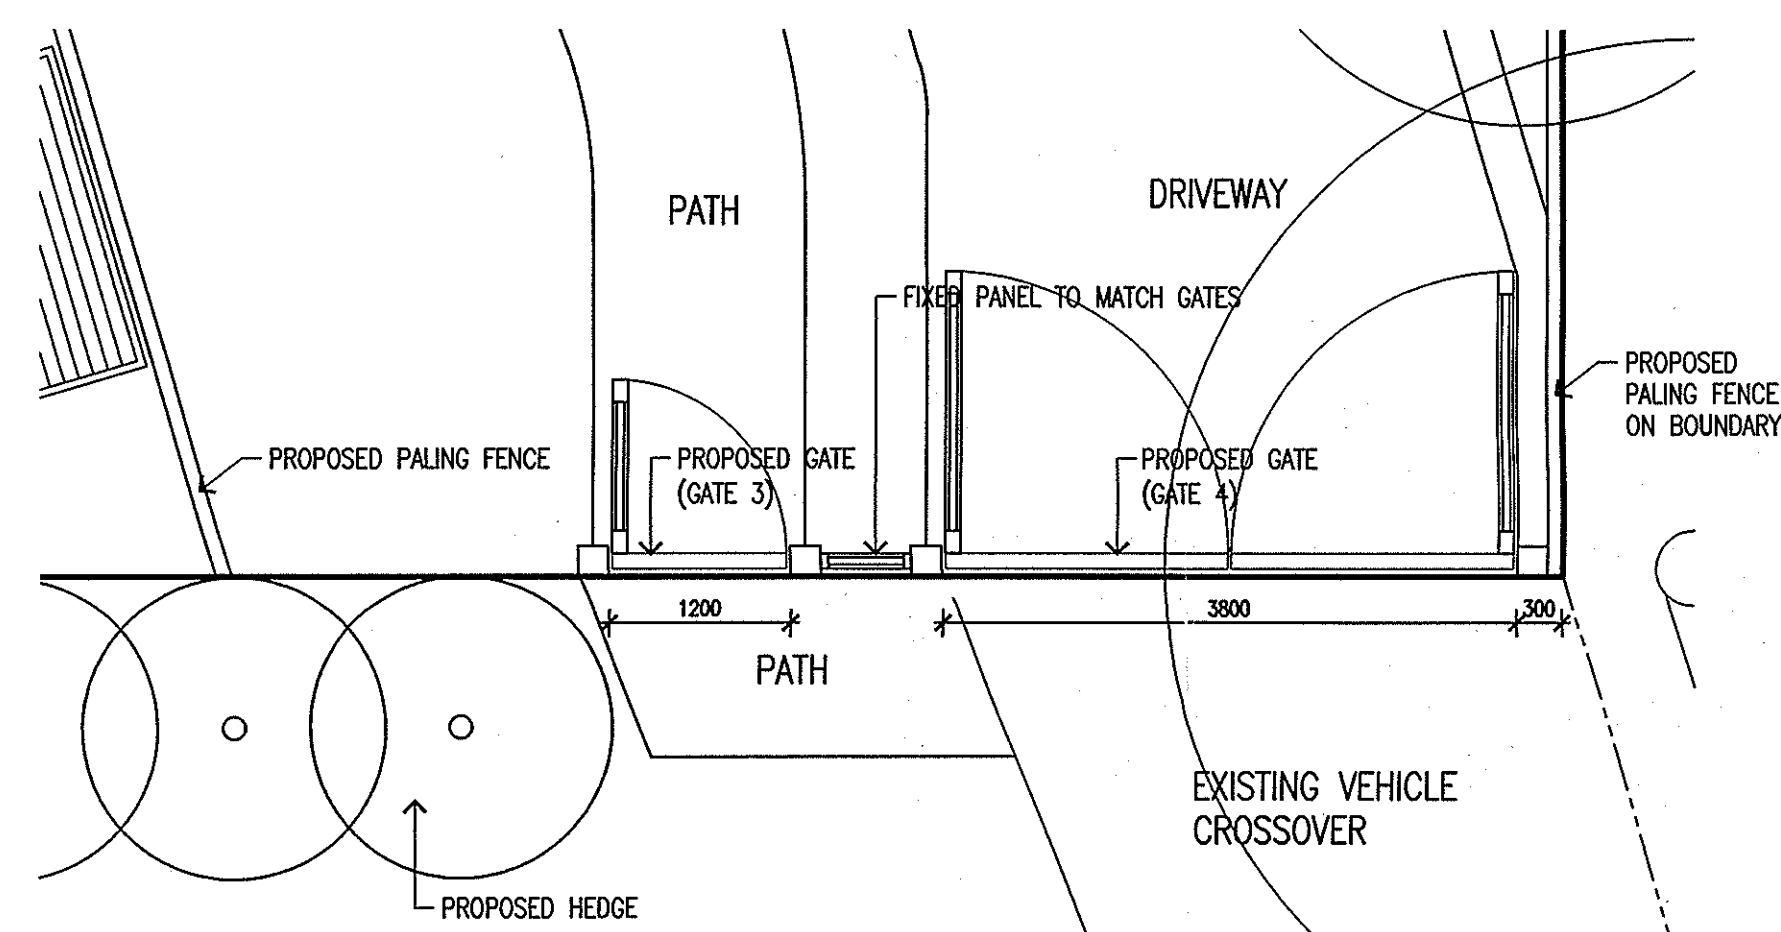

2 PLAN OF PROPOSED GATES 3 & 4
SCALE 1:50

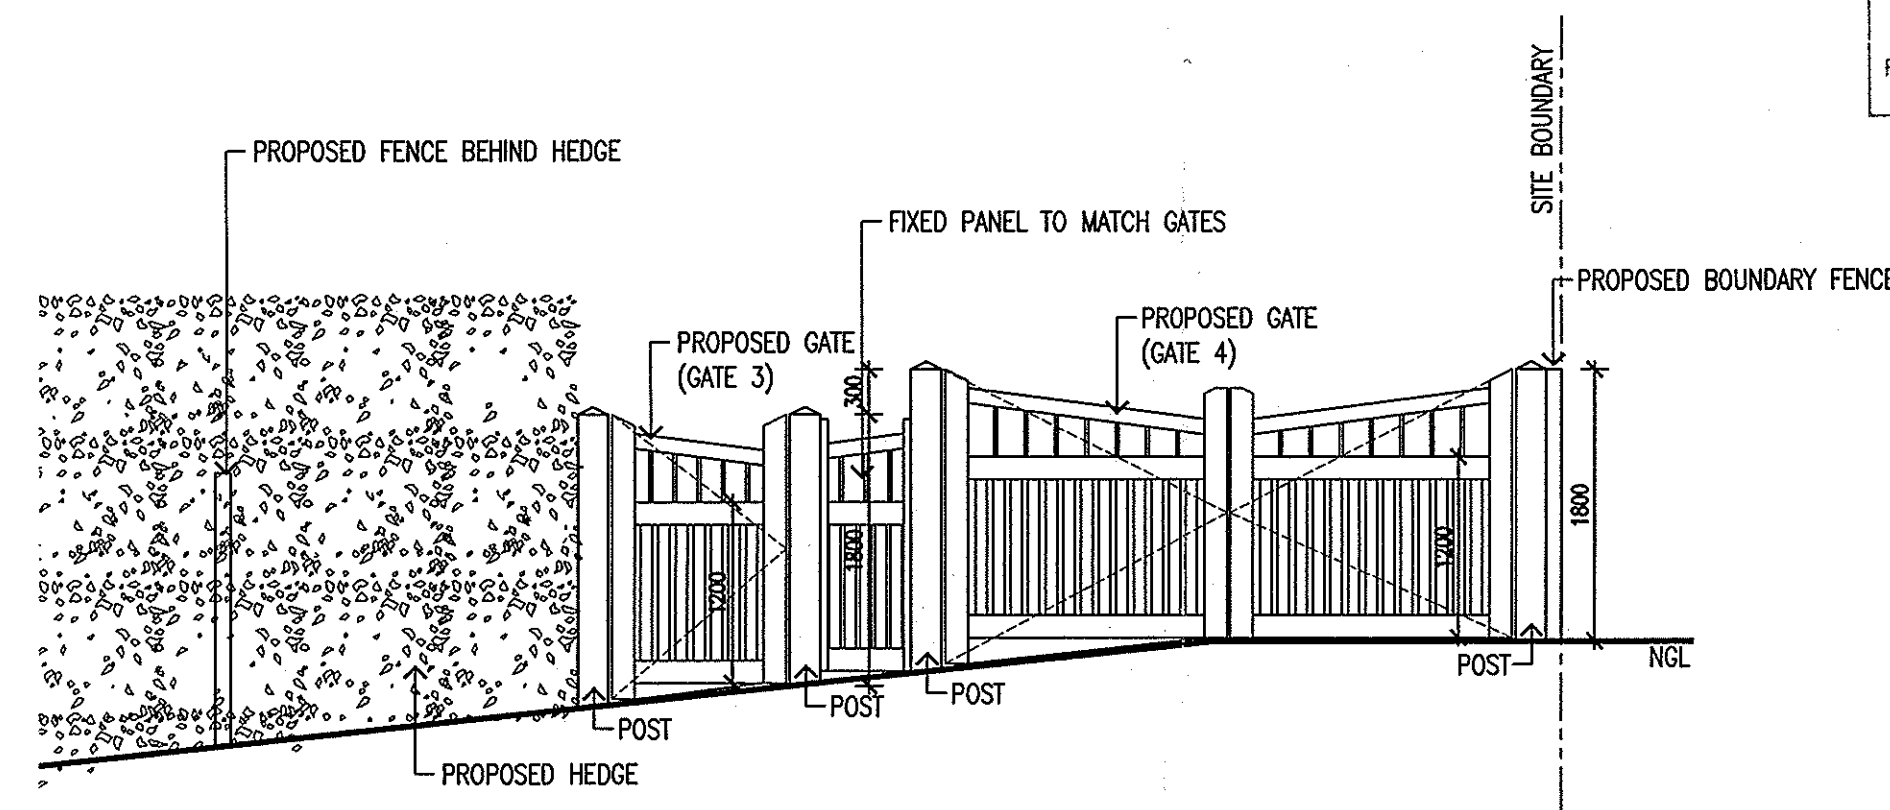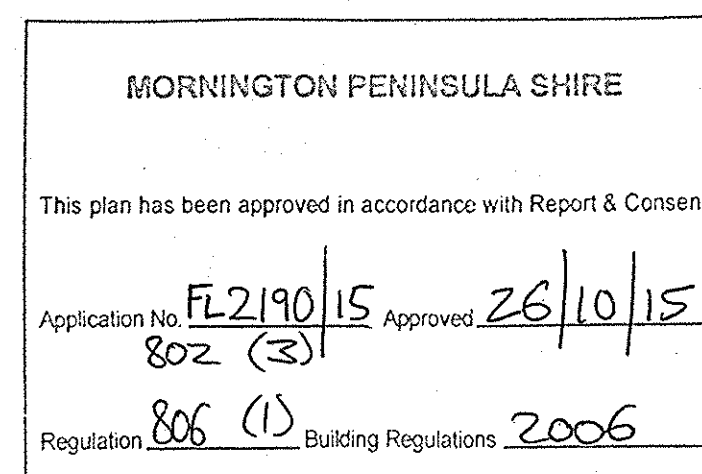


3 ELEVATION OF PROPOSED GATES 3 & 4
SCALE 1:50

TOWN PLANNING ISSUE
NOT FOR CONSTRUCTION

THE CONTRACTOR SHALL VERIFY ALL EXISTING CONDITIONS, LEVELS AND DIMENSIONS ON SITE PRIOR TO THE COMMENCEMENT OF SHOP DRAWINGS OR THE WORKS ALL LEVELS TO AUSTRALIAN HEIGHT DATUM

THIS DRAWING IS SUBJECT TO COPYRIGHT

No	REVISIONS	DATE	BY

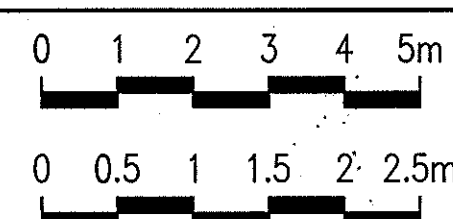

JD architects

239 BAY STREET BRIGHTON 3186 PH: 9596 8411 FAX: 9596 8350 jdo@jdoarchitects.com.au

PROJECT ALTERATIONS & ADDITIONS TO RESIDENCE AT 10-12 VIEW POINT ROAD
ADDRESS 10-12 VIEW POINT ROAD McCRAE
CLIENT GERRY & BRONWYN BORGHESI

TITLE PROPOSED STREETSCAPE ELEVATION AND GATE / FENCE DETAILS
SCALE 1:100/1:50 NS
DRAWN DATE DRAWN PLOT DATE
AUG 2015 24/08/2015
PROJECT No. 214009
DRG No. TP-08
REV No. -