


LEGEND


- EXISTING WALLS
- DEMOLITION
- PROPOSED WALLS
- PROPOSED WALLS

ENDORSED PLAN
MORNINGTON PENINSULA PLANNING SCHEME
PLANNING PERMIT NUMBER: P151503
SHEET 5 OF 5
DATE: 18/02/2015
SIGNED: Charlotte McGilvray
SENIOR PLANNER

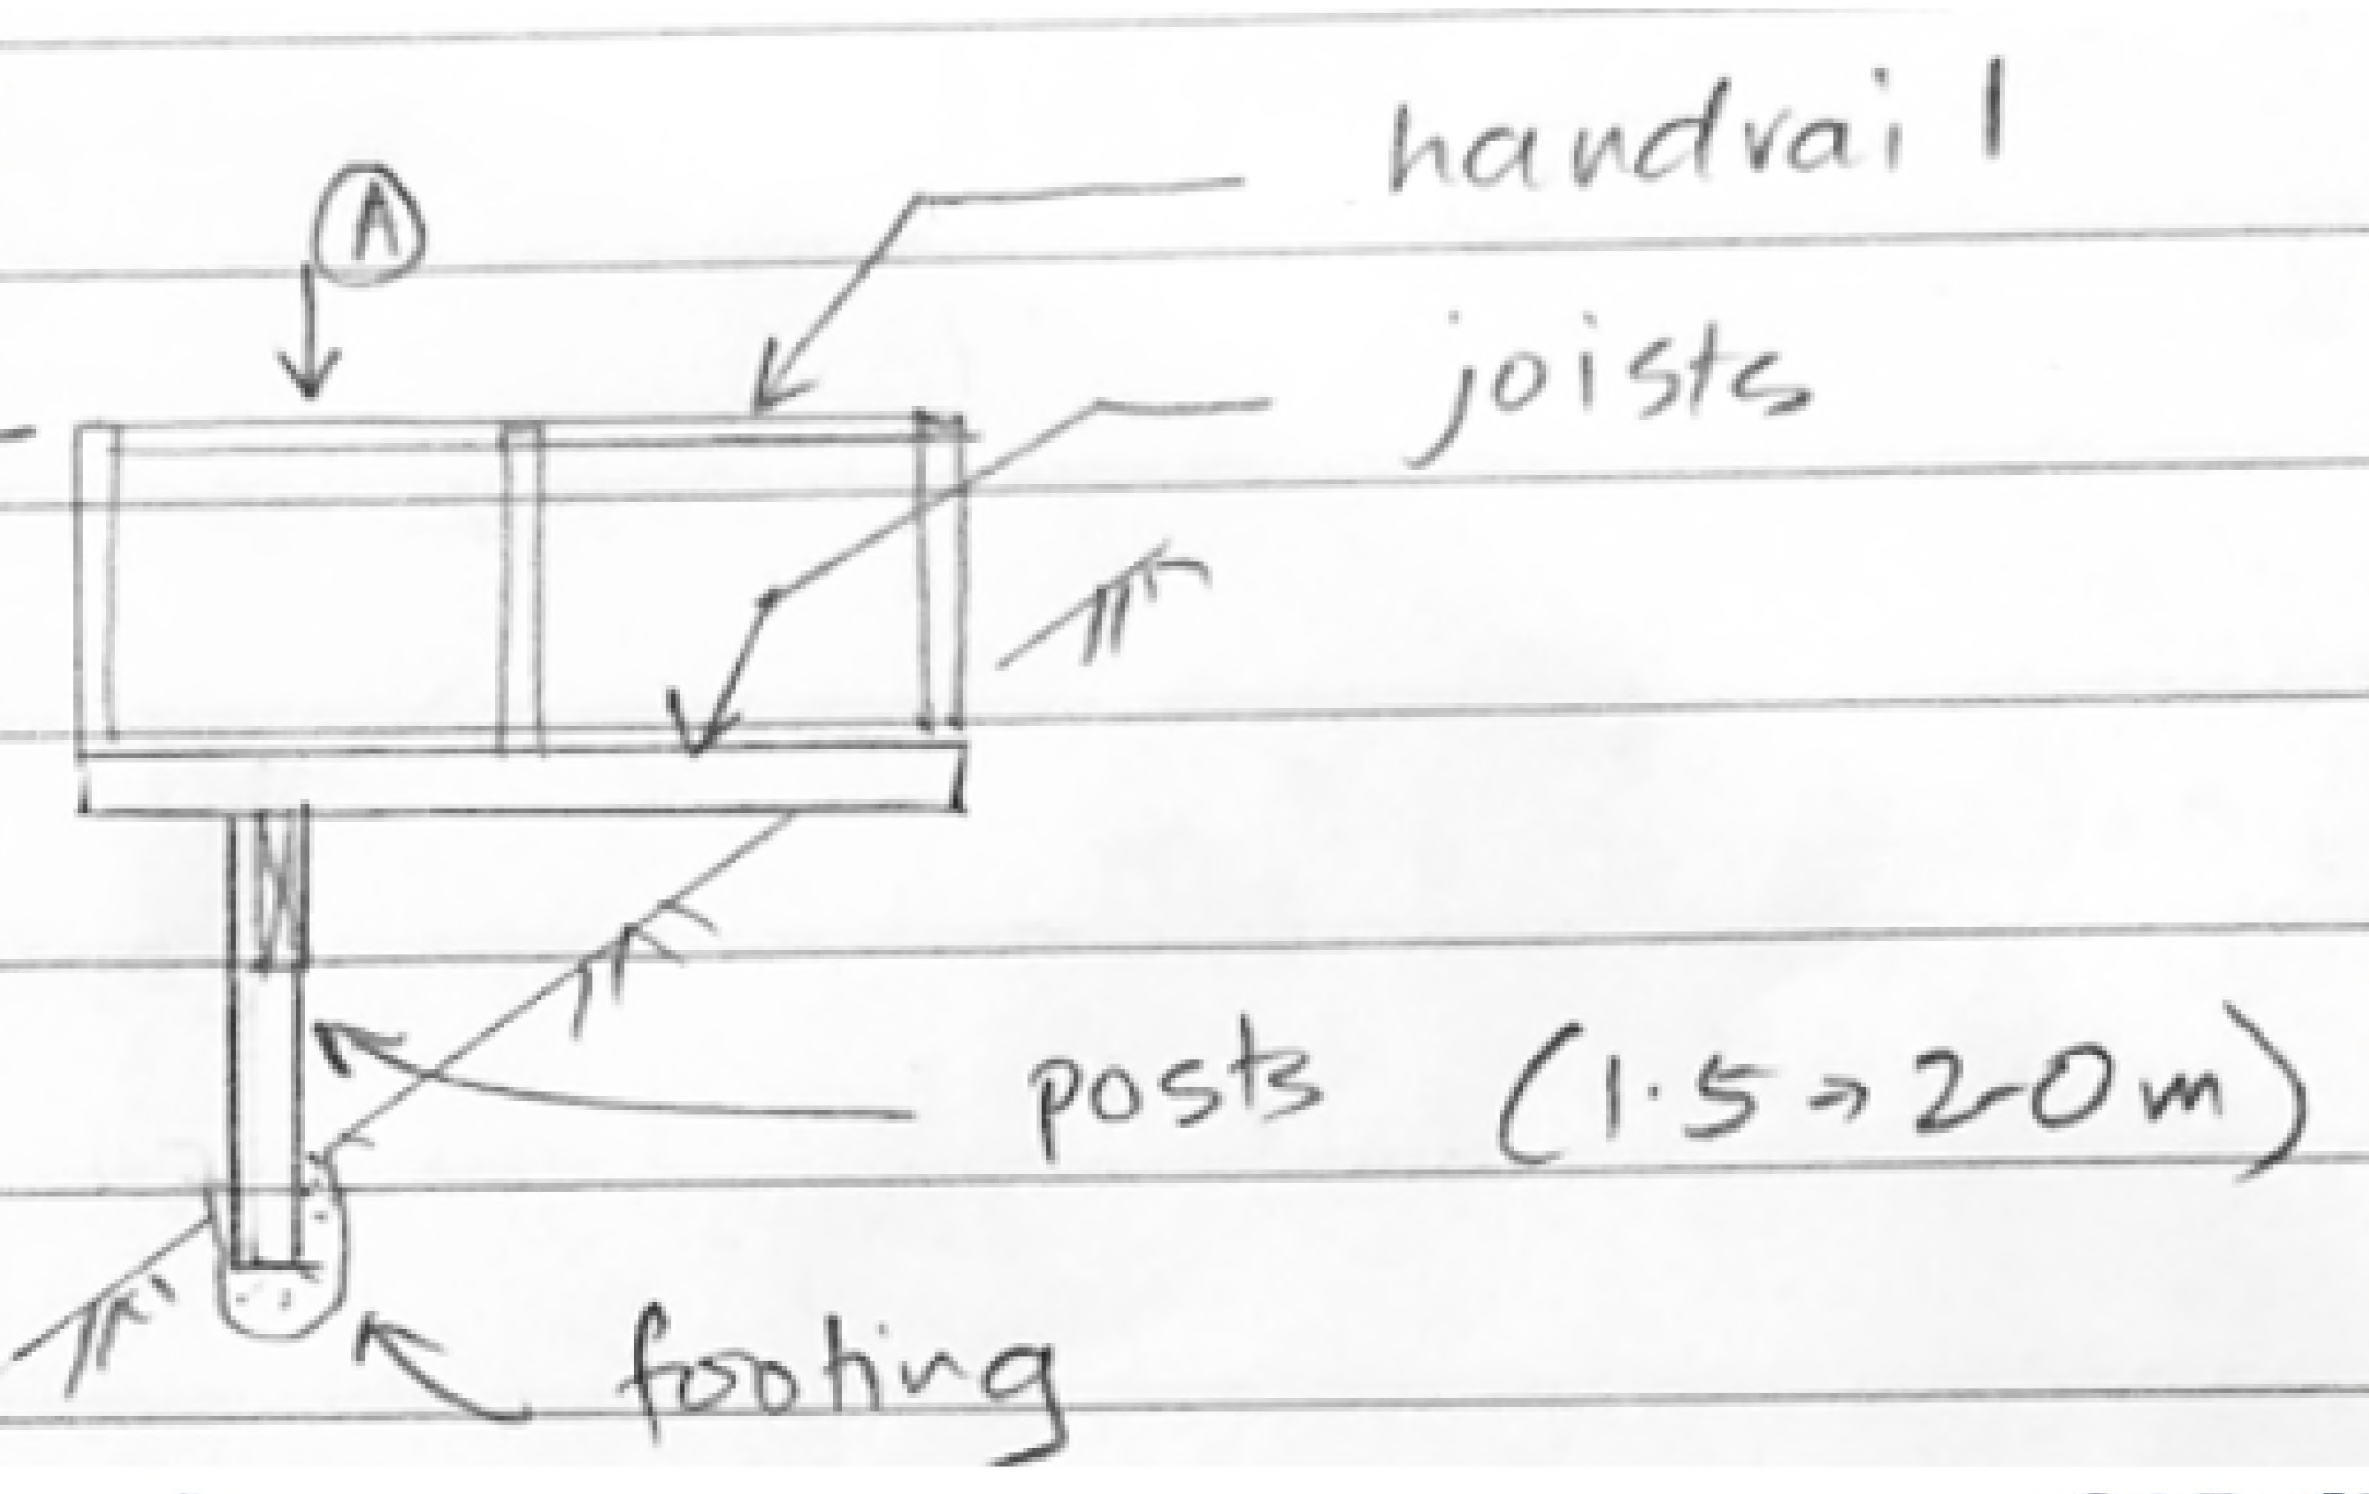

LOCATION OF
PROPOSED 2.7m
x 2.7m timber
DECK

1 PROPOSED GROUND FLOOR PLAN
SCALE 1:100

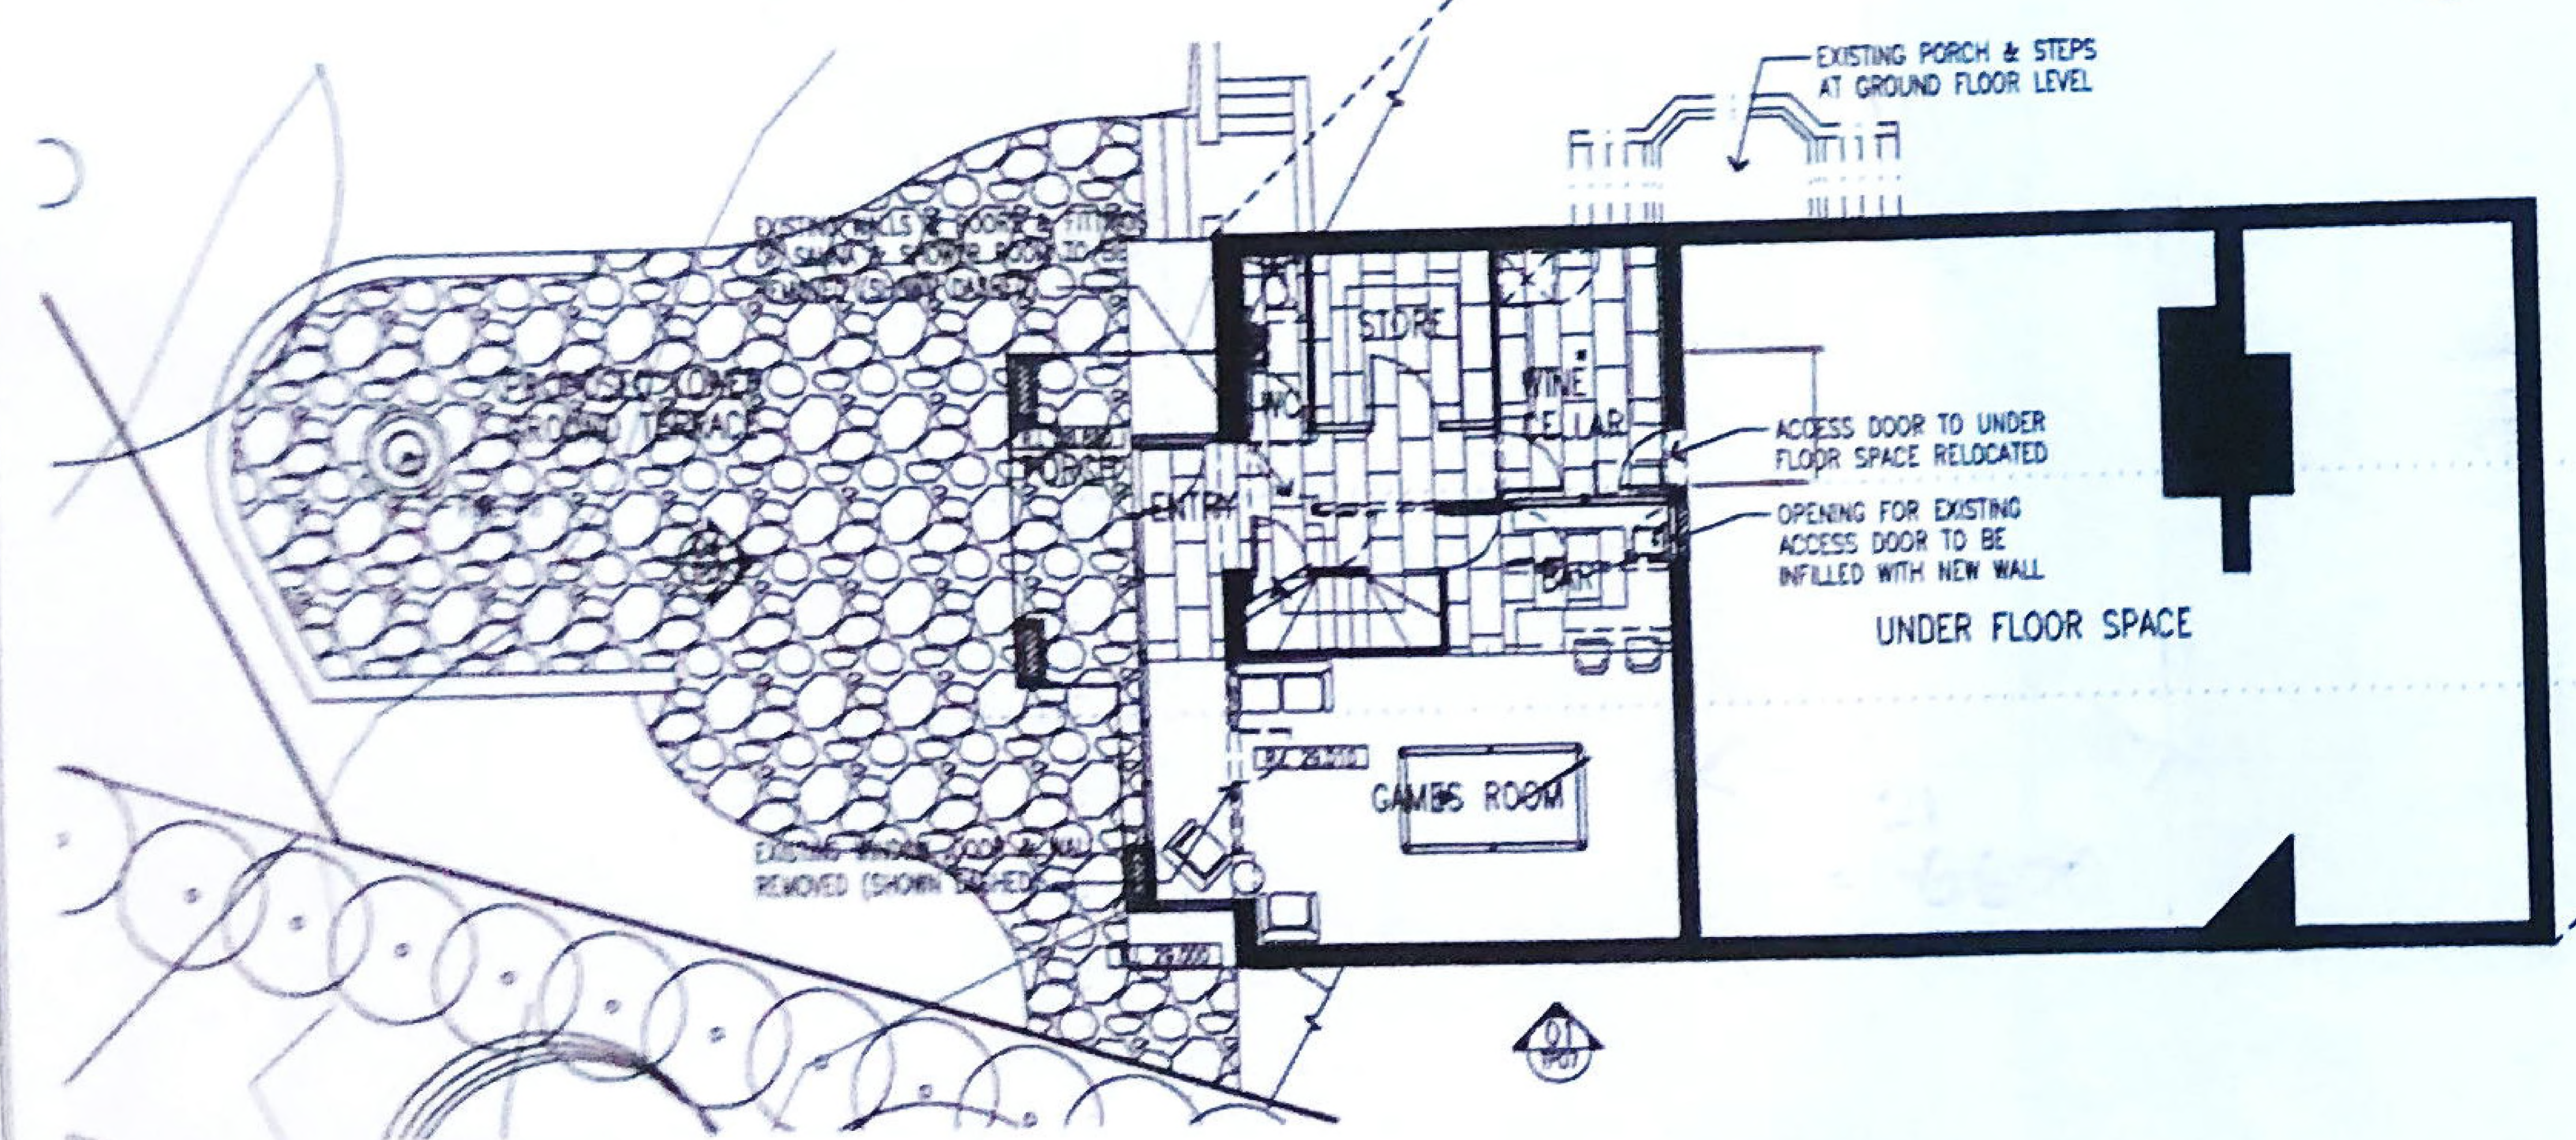


2 PROPOSED LOWER GROUND FLOOR PLAN
SCALE 1:100

THE CONTRACTOR SHALL VERIFY ALL EXISTING CONDITIONS,
LEVELS AND DIMENSIONS ON SITE PRIOR TO THE
COMMENCEMENT OF WORK. DIMENSIONS FOR THE WORK
SHALL BE GIVEN TO AUSTRALIAN HEIGHT SYSTEM.

NO.	REVISIONS	DATE	BY

0 1 2 3 4 5m

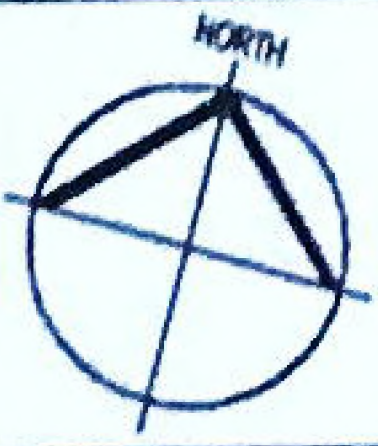

JDA architects

239 BAY STREET BRIGHTON 3186 PH: 9566 8411 FAX: 9566 8350 jda@jdaarchitects.com.au

PROPOSED DECK

PROJECT: ALTERATIONS & ADDITIONS TO RESIDENCE AT
10-12 VIEW POINT ROAD
ADDRESS: 10-12 VIEW POINT ROAD
McRAE
CLIENT: GERRY & BRONWYN BORGHESE

TOWN PLANNING ISSUE
NOT FOR CONSTRUCTION

TITLE: PROPOSED GROUND FLOOR PLAN & LOWER GROUND FLOOR PLAN			
SCALE	DRAWN	DATE DRAWN	PLOT DATE
1:100	NS	AUG 2015	21/09/2015
PROJECT No.	DRG No.	REV No.	
214009	TP-05	—	

W