
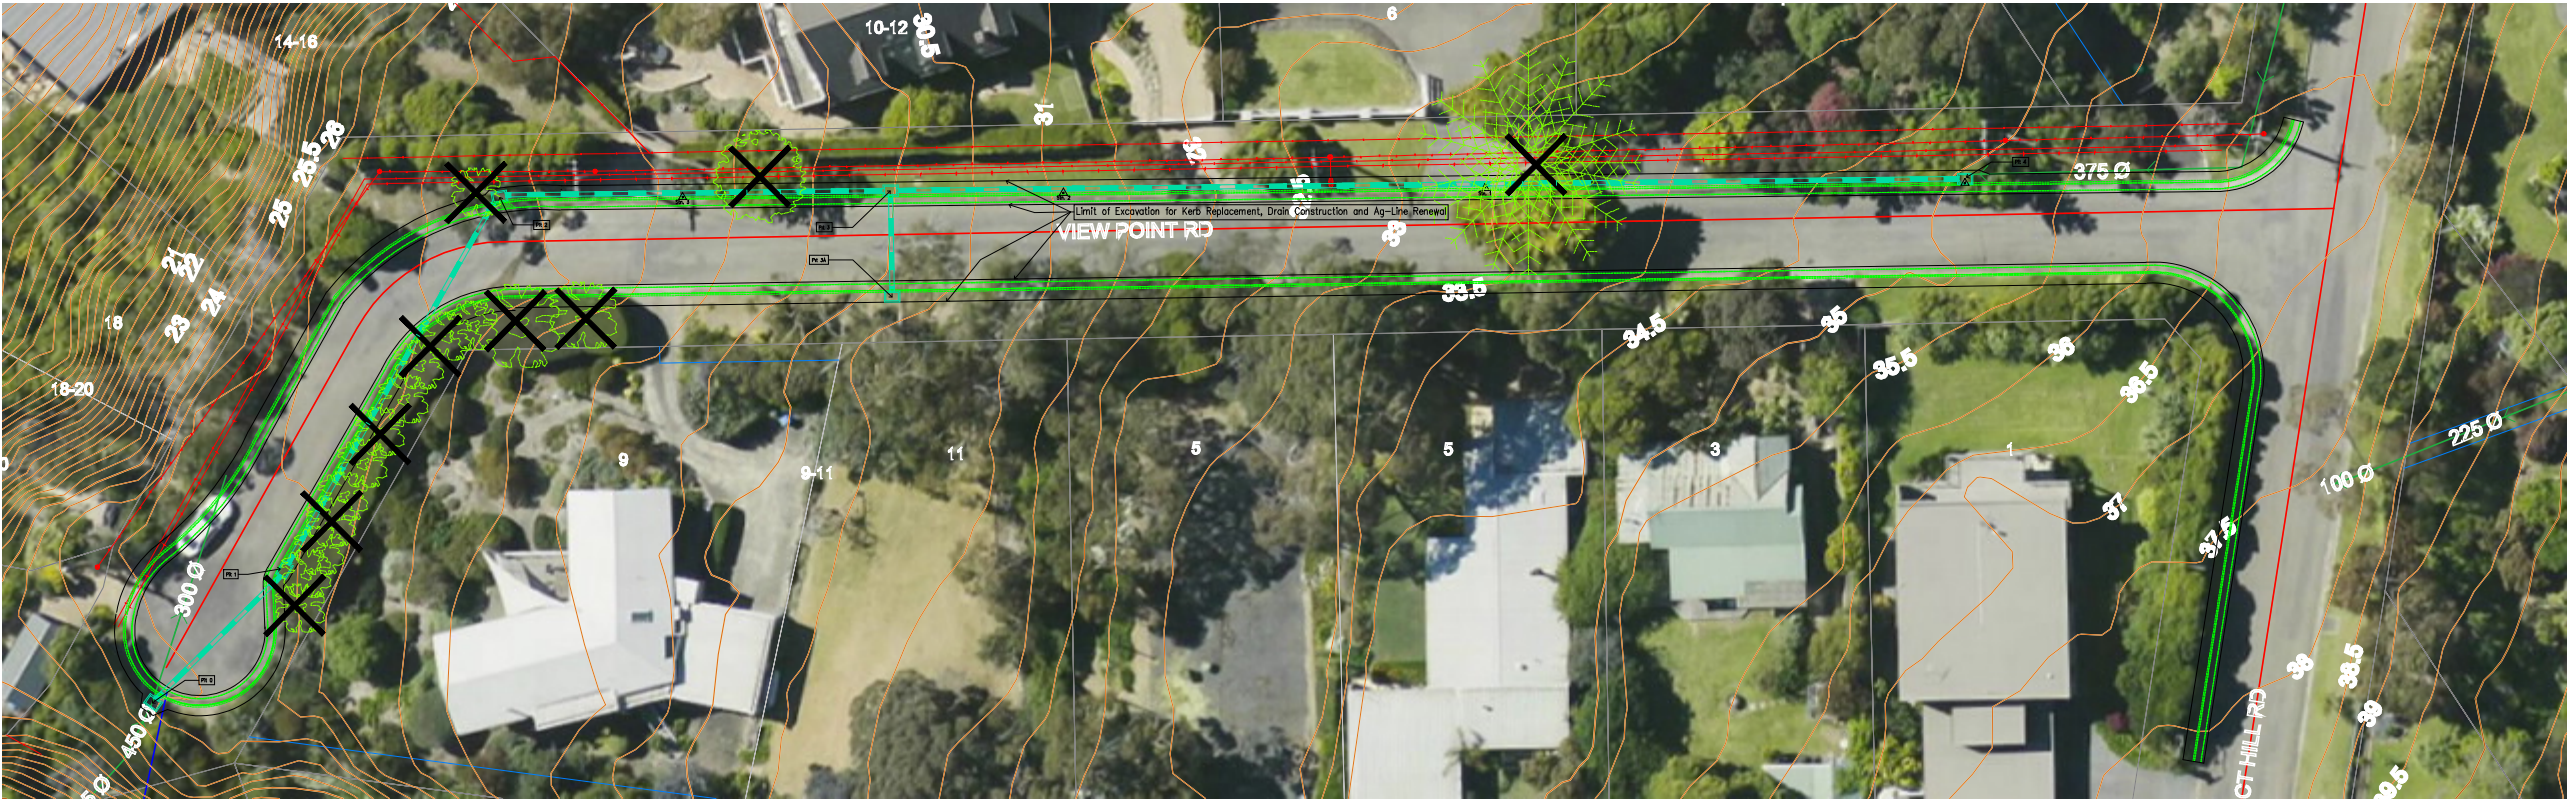


Pit Schedule									
Pit No.	Pit Type	Pit Width	Pit Length	Outlet Diameter	Outlet Invert RL	Inlet Diameter	Inlet Invert RL	Pit Depth	Surface RL
		(mm)	(mm)	(mm)	(m)	(mm)	(m)	(m)	(m)
3	SEP	600	900	300	28.2100	300	28.6100	1.3000	29.4100
3.A	SEP	600	900	300	28.6720	300		0.800000	29.4720

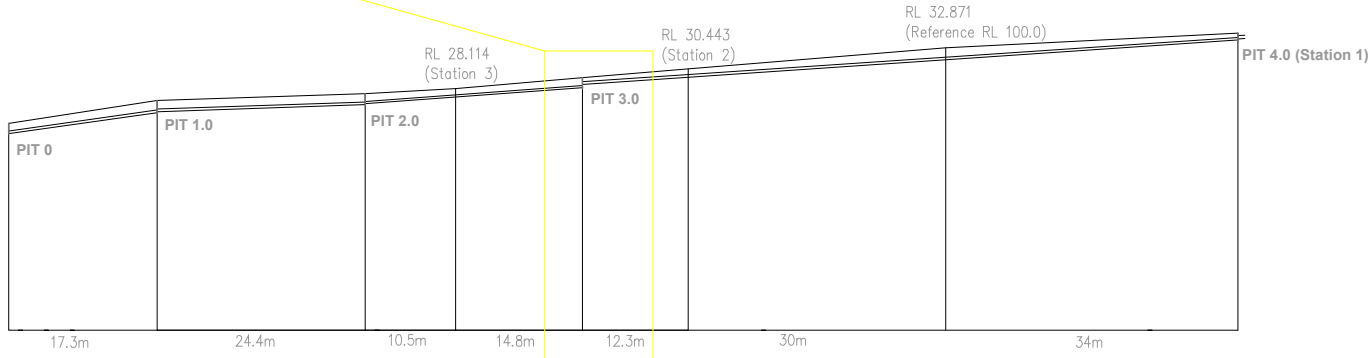

Pit Schedule									
Pit No.	Pit Type	Pit Width	Pit Length	Outlet Diameter	Outlet Invert RL	Inlet Diameter	Inlet Invert RL	Pit Depth	Surface RL
		(mm)	(mm)	(mm)	(m)	(mm)	(m)	(m)	(m)
0	Grated Pit	600	900			375	24.7060	1.2000	26.1060
1	SEP	600	900	300	25.3390	300	25.4390	1.5000	26.7390
2	SEP	600	900	300	26.2560	300	26.3560	1.4000	27.5560
3	SEP	600	900	300	28.2100	300	28.6100	1.3000	29.4100
4	SEP	600	900	300	34.0890	300		1	34.5890

PRELIM

LEGEND									
	TELSTRA POLE		FIRE HYDRANT		EX U/GROUND ELECTRICITY CABLE		PROPOSED KERB AND CHANNEL		EXISTING HOUSE DRAIN
	TELSTRA PIT		WATER STOP VALVE		EX OVERHEAD POWER CABLE		EXISTING KERB AND CHANNEL		PROPOSED PROPERTY INLET
	PHONE BOX		GAS VALVE		PROPOSED WATER MAIN		TREE		
	POWER POLE		SEWER MANHOLE		PROPOSED GAS MAIN		TREE TO BE REMOVED		
	LIGHT POLE		EX WATER MAIN		PROPOSED U/G TELSTRA CABLE		PROPOSED DRAINAGE		
	LANTERN		EX GAS MAIN		PROPOSED SEWER MAIN		EXISTING DRAINAGE		
	UNDERGROUND POWER PIT		EX U/GROUND TELSTRA CABLE		PROPOSED U/G ELECTRICITY CABLE		PIT NUMBER		
	FIRE PLUG		EX SEWER MAIN		PERMANENT SURVEY MARK		PROPOSED HOUSE DRAIN		

PLAN APPROVED	
SIGNED	
DEREK ROTTER MANAGER	00/00/0000
PROJECT DELIVERY	

COMPUTER REFERENCE	
PROJECT QA:	QA
CONTRACT CN:	CN
CIVIL 3D DWG:	QA
SURVEY:	SURVEYOR
DESIGN:	DESIGNER
DRAWN:	DESIGNER_NAME
CHECKED:	M NEWMHAM
DRAWING REVISION DETAILS	
No	DATE
BY	STAGE

PROJECT ADDRESS	
LOCATION	
PROJECT SCOPE	
SHEET LAYOUT	

PROJECT ADDRESS	
LOCATION	
PROJECT SCOPE	
SHEET LAYOUT	

DATUM:	A.H.D.
SCALE AT A1:	AS SHOWN
DATE OF PLAN:	00.00.0000
MELWAYS REF:	MELWAYS
SHEET No. 00 OF 00	
PLAN REF No.	REV
00000-00	A